

NOTE: GENERAL CONTRACTOR TO VERIFY ALL DIMENSIONS AND ANGLES IN FIELD.

GUISE GARAGE ADDITION  
105 COLLEGE DRIVE  
DAVIDSON, NORTH CAROLINA

704-320-5201


184-321-5201

DATE: \_\_\_\_\_

SEPT. 10, 2017

**SHEET**

၈

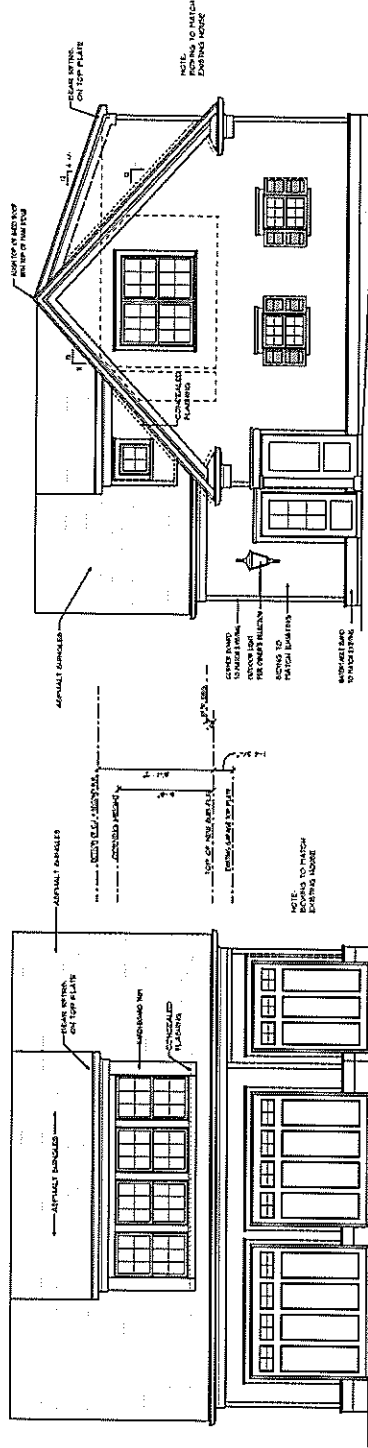


**LEFT ELEVATION**

SCALE V4, 1-20

## FRONT ELEVATION

DATE: 11-1-78

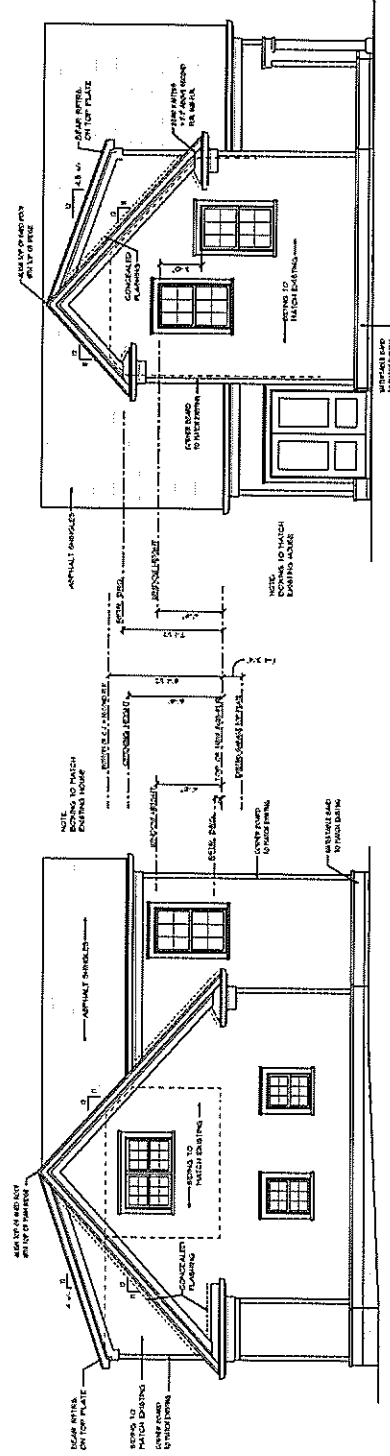

REAR ELEVATION

REALS 100 - 100

## RIGHT ELEVATION


• 2011 • 24 57722



ENGINEERED BY:  
**ROBERT P. GREEN**  
2637 PARKWOOD DR.  
DURHAM, NC 27603  
252-441-0105

**PROJECT:**  
**GUISE GARAGE ADDITION**  
**105 COLLEGE DRIVE**  
**DAVIDSON, NORTH CAROLINA**


NOTE: GENERAL CONTRACTOR TO VERIFY ALL DIMENSIONS AND ANGLES IN FIELD.

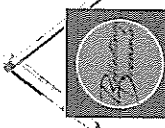

704-320-5201  
ARCHITECT: JEFFREY L. BROWN  
105 COLLEGE DRIVE  
DAVIDSON, NC 27603  
www.jlbbrown.com


**DATE:**  
SEPT. 10, 2017

**SHEET**  
  
2

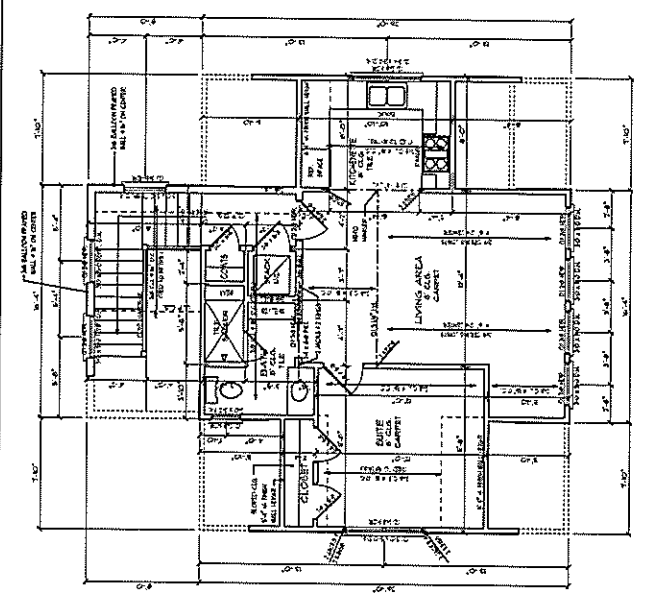


**NEW SECOND FLOOR GARAGE**  
SCALE 1/4" = 1'-0"

**DOOR & WINDOW NOTE**  
ALL EXISTING DOOR AND WINDOW SILL PLATES TO BE REMOVED AND REPLACED WITH NEW SILL PLATES. ALL NEW DOORS AND WINDOWS TO BE INSTALLED WITH PROPER FLASHING AND WATERSTOPPING. ALL NEW DOORS TO BE 2 1/2" MIN. THICK. ALL NEW WINDOWS TO BE 1 1/2" MIN. THICK. ALL NEW DOORS AND WINDOWS TO BE INSTALLED WITH PROPER FLASHING AND WATERSTOPPING. ALL NEW DOORS TO BE 2 1/2" MIN. THICK. ALL NEW WINDOWS TO BE 1 1/2" MIN. THICK. ALL NEW DOORS AND WINDOWS TO BE INSTALLED WITH PROPER FLASHING AND WATERSTOPPING.

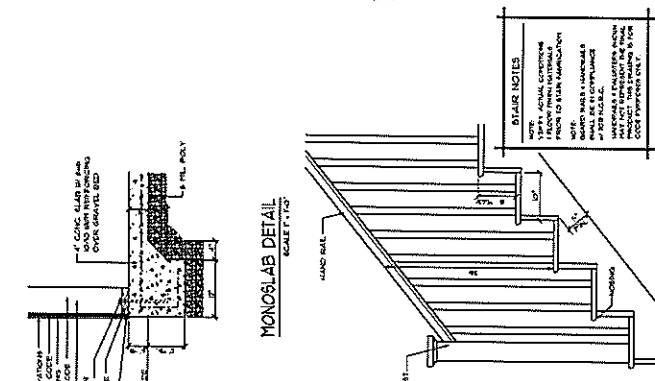

**TYPICAL STAIR SECTION**  
SCALE 1/4" = 1'-0"


**STAIR NOTES**  
1. STAIRS TO BE CONCRETE ON GRAVEL BED.  
2. STAIRS TO BE FINISHED WITH 1/2" MIN. THICK CARPET.  
3. STAIRS TO BE INSTALLED WITH PROPER FLASHING AND WATERSTOPPING.  
4. STAIRS TO BE 2 1/2" MIN. THICK.  
5. STAIRS TO BE INSTALLED WITH PROPER FLASHING AND WATERSTOPPING.

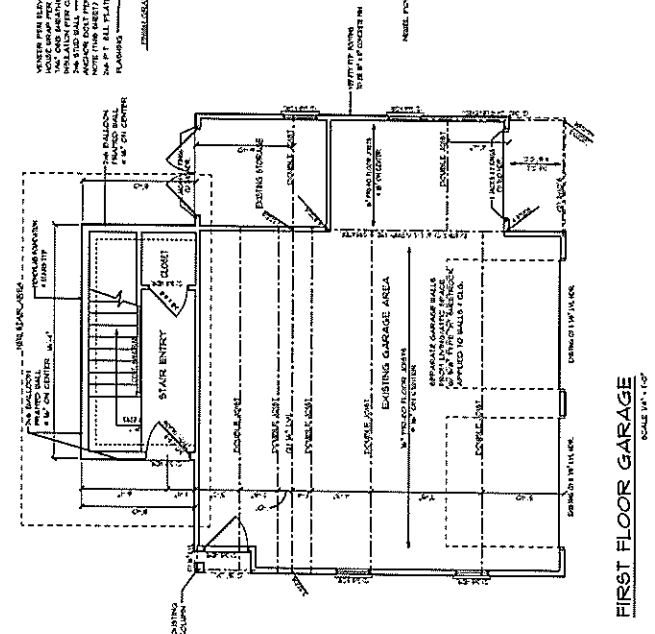

**FIRST FLOOR GARAGE**  
SCALE 1/4" = 1'-0"


**SILL PLATE TO FOUNDATION NOTE:**  
SILL PLATES TO BE INSTALLED WITH PROPER FLASHING AND WATERSTOPPING. ALL SILL PLATES TO BE 2 1/2" MIN. THICK. ALL SILL PLATES TO BE INSTALLED WITH PROPER FLASHING AND WATERSTOPPING.

**ROOF FRAMING NOTES**  
1. ALL ROOF FRAMING TO BE INSTALLED WITH PROPER FLASHING AND WATERSTOPPING.  
2. ALL ROOF FRAMING TO BE 2 1/2" MIN. THICK.  
3. ALL ROOF FRAMING TO BE INSTALLED WITH PROPER FLASHING AND WATERSTOPPING.  
4. ALL ROOF FRAMING TO BE 2 1/2" MIN. THICK.  
5. ALL ROOF FRAMING TO BE INSTALLED WITH PROPER FLASHING AND WATERSTOPPING.

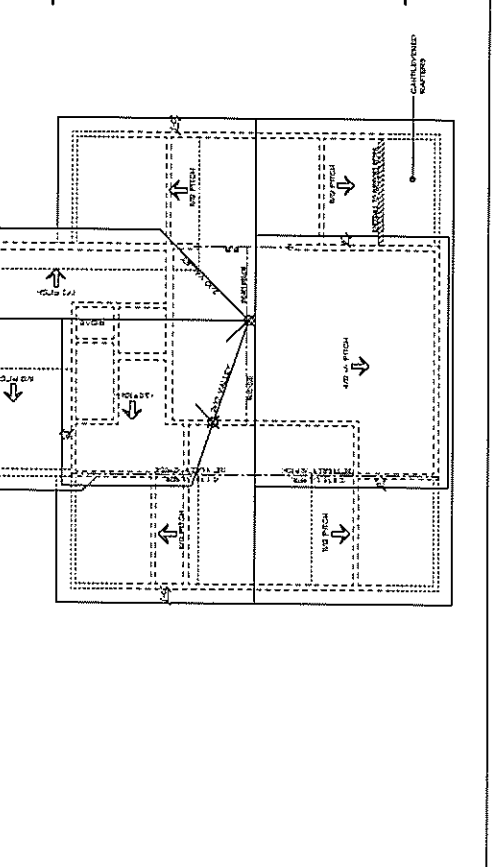

**ROOF FRAMING PLAN**  
SCALE 1/4" = 1'-0"

**ROOF FRAMING NOTES**  
1. ALL ROOF FRAMING TO BE INSTALLED WITH PROPER FLASHING AND WATERSTOPPING.  
2. ALL ROOF FRAMING TO BE 2 1/2" MIN. THICK.  
3. ALL ROOF FRAMING TO BE INSTALLED WITH PROPER FLASHING AND WATERSTOPPING.  
4. ALL ROOF FRAMING TO BE 2 1/2" MIN. THICK.  
5. ALL ROOF FRAMING TO BE INSTALLED WITH PROPER FLASHING AND WATERSTOPPING.

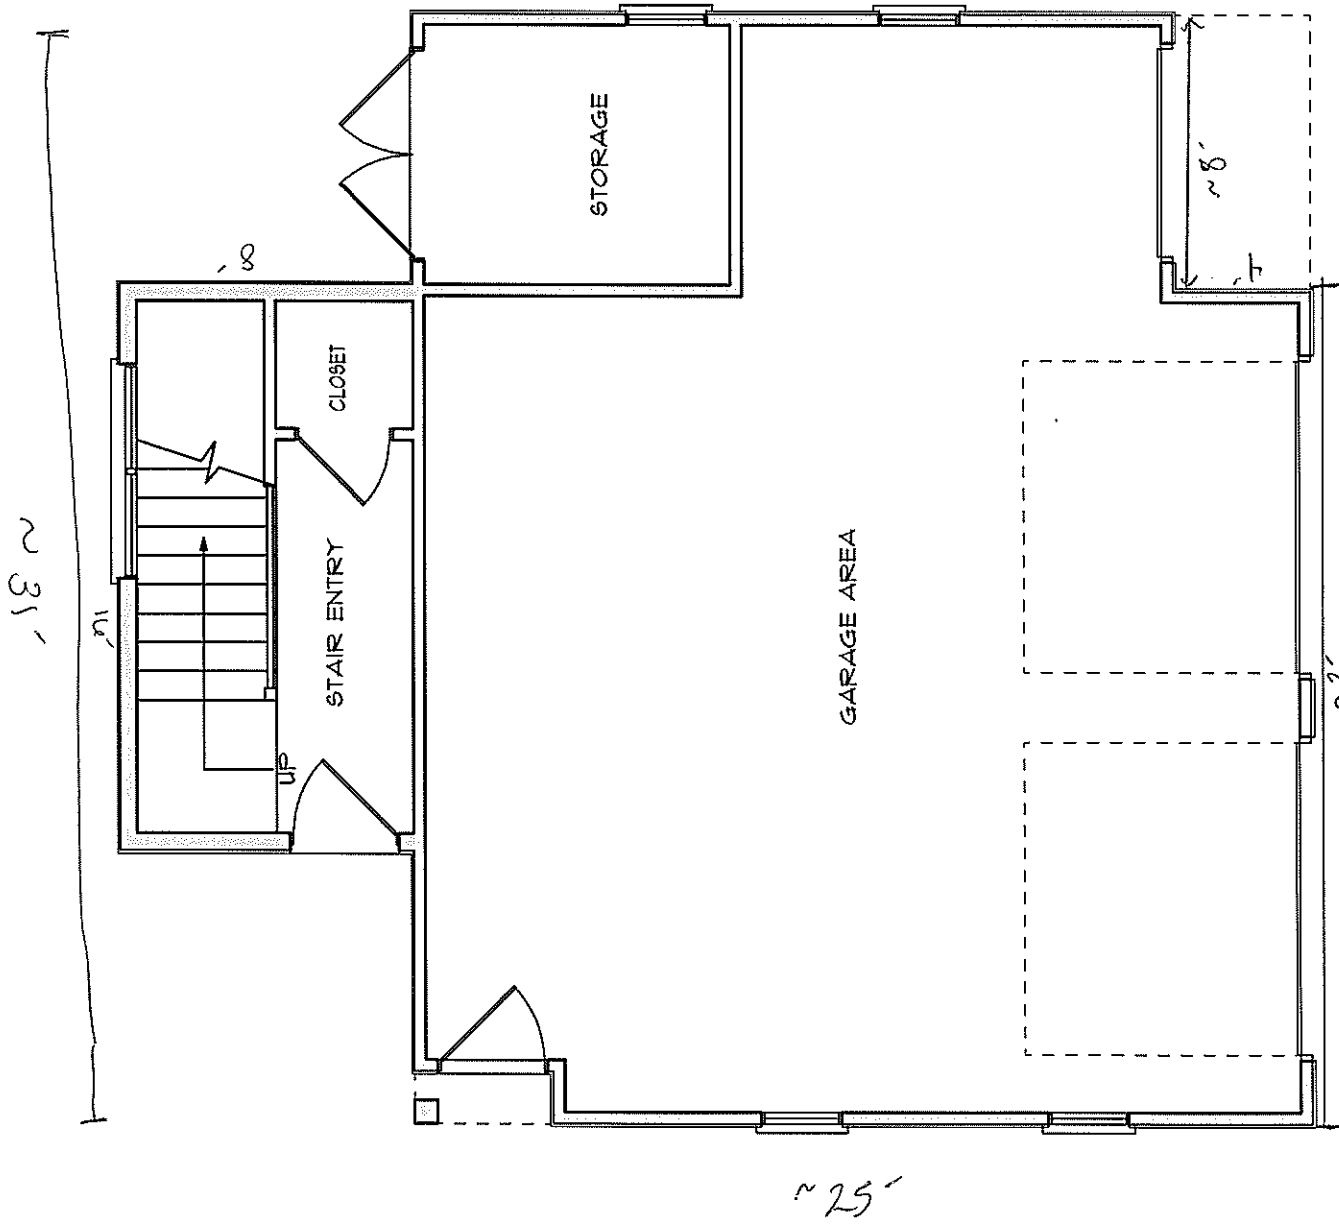

**FIRST FLOOR GARAGE**

SCALE 3/16" = 1'-0"

105 College Dr. George Guise

$31 \times 25 = 775 \text{ SF}$   
 $- 4 \times 8 = (32)$   


---


 $743 \text{ SF}$   
 $+ 10 \times 8 = 128$   


---

 $871 \text{ SF}$   
**TOTAL**  
 Footprint.


DRB approval  
 36% of primary  
 footprint?  
 polaris will suffice

775  
 $- 3.125$   
 771.875

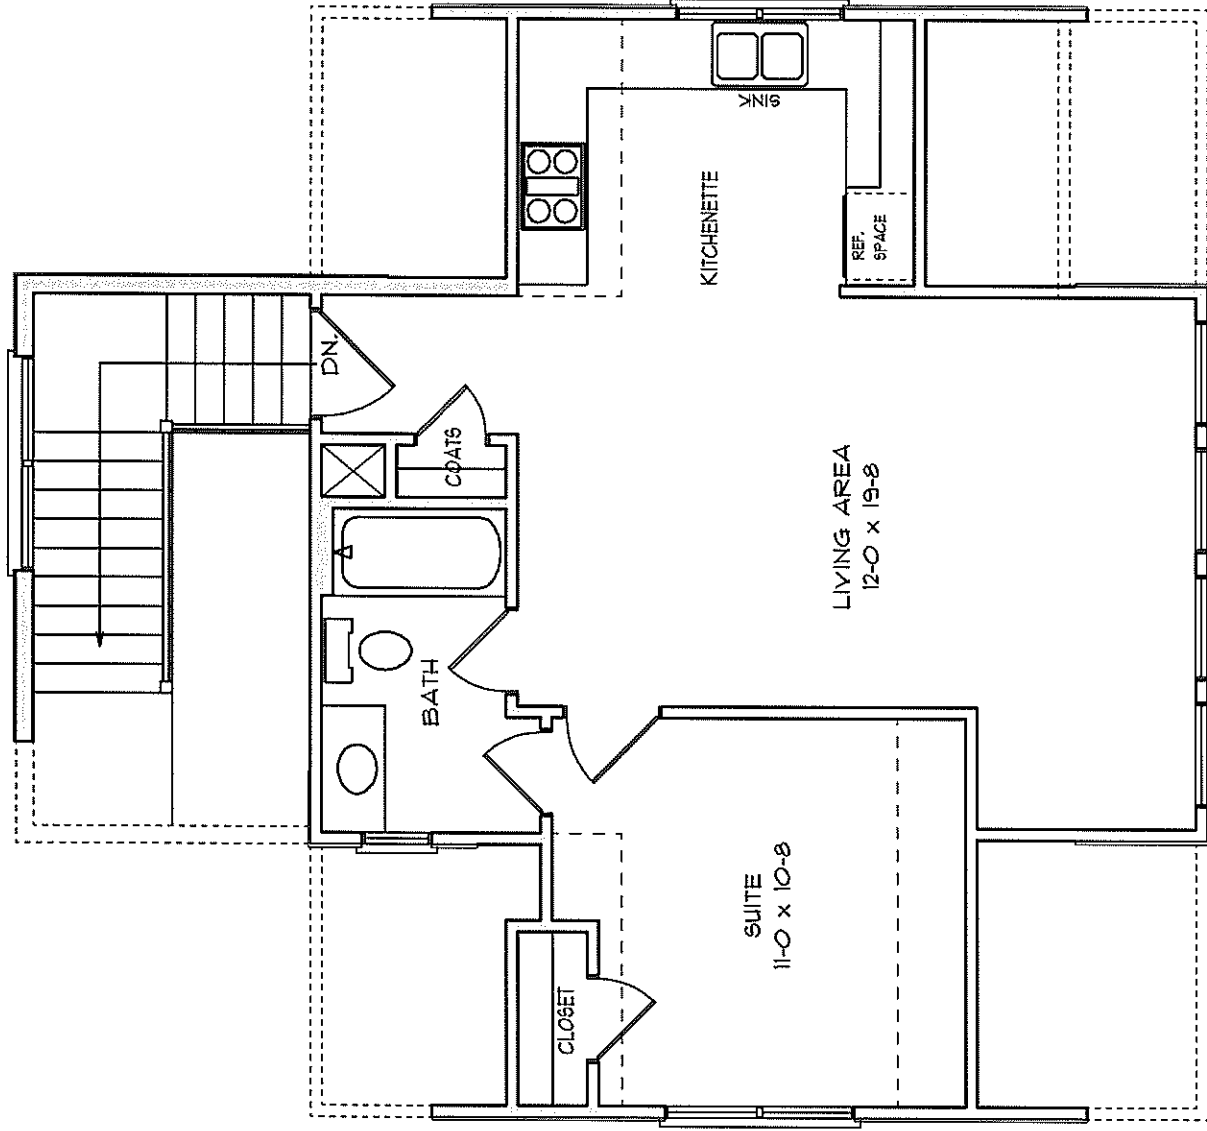


## NEW SECOND FLOOR GARAGE

SCALE 3/16" = 1'-0"

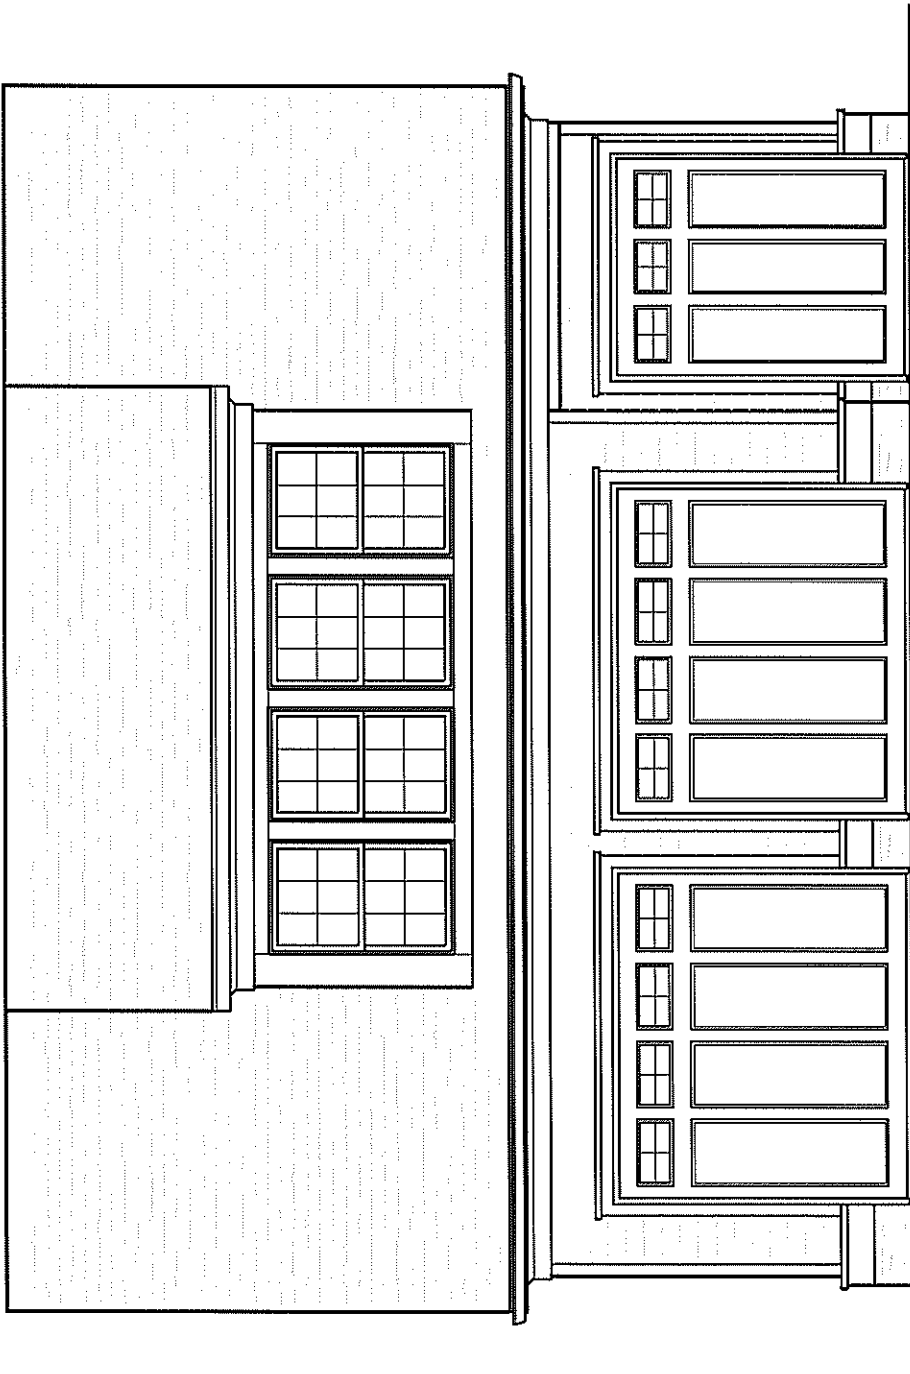


FRONT ELEVATION

SCALE 3/16" = 1'-0"

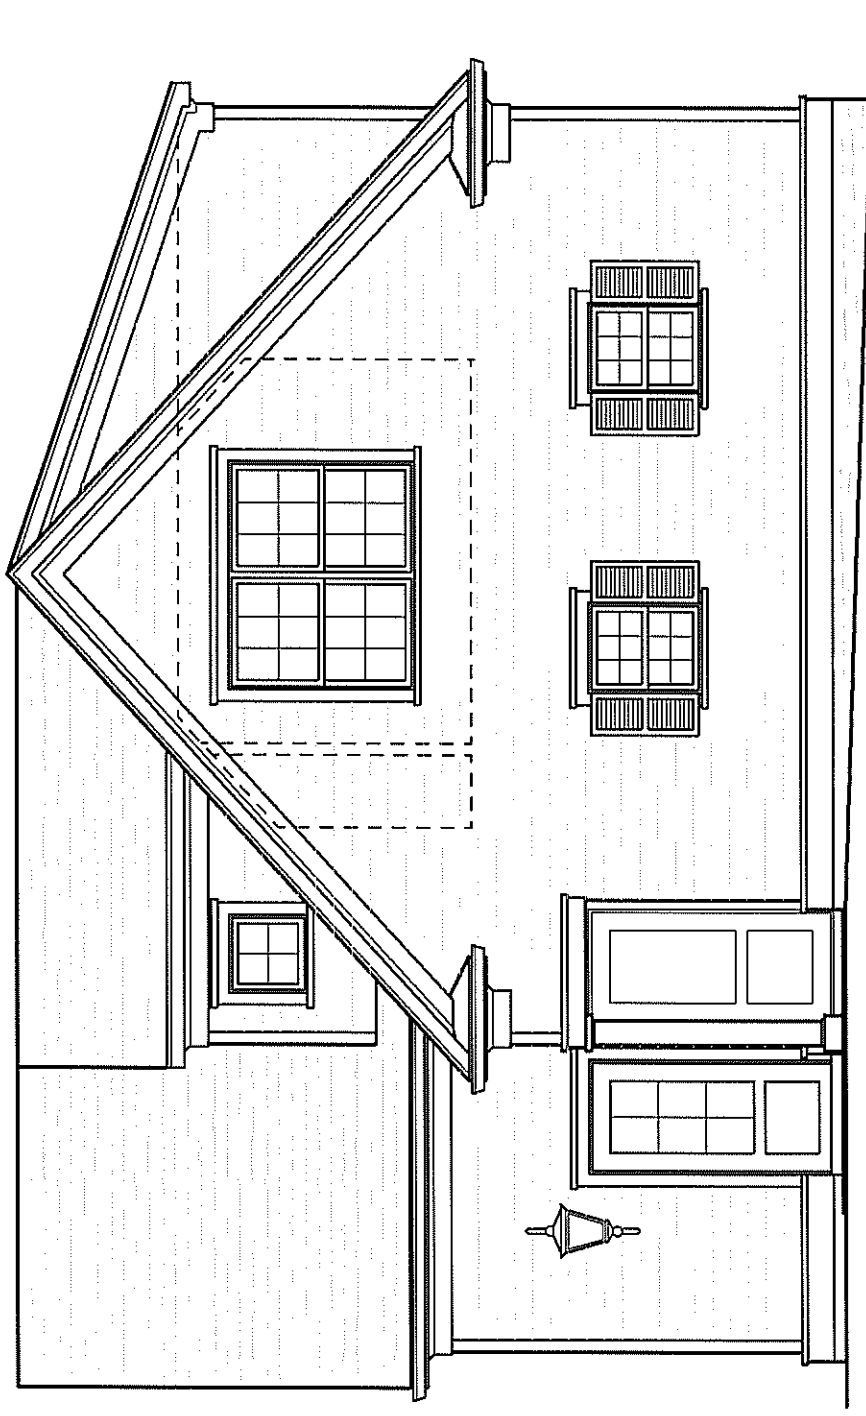

**LEFT ELEVATION**

SCALE 3/16" = 1'-0"

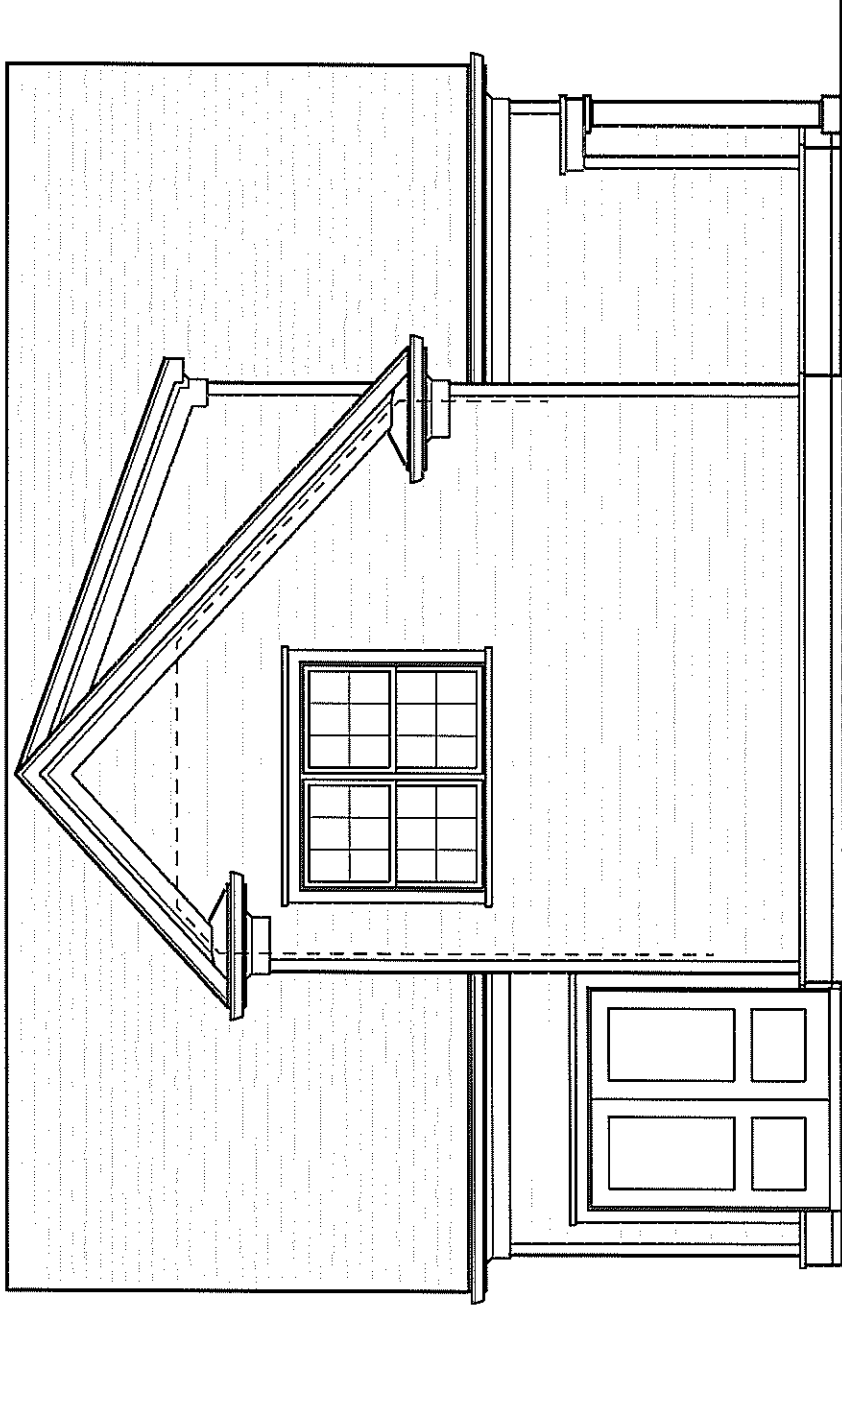

**REAR ELEVATION**

SCALE 3/16" = 1'-0"