


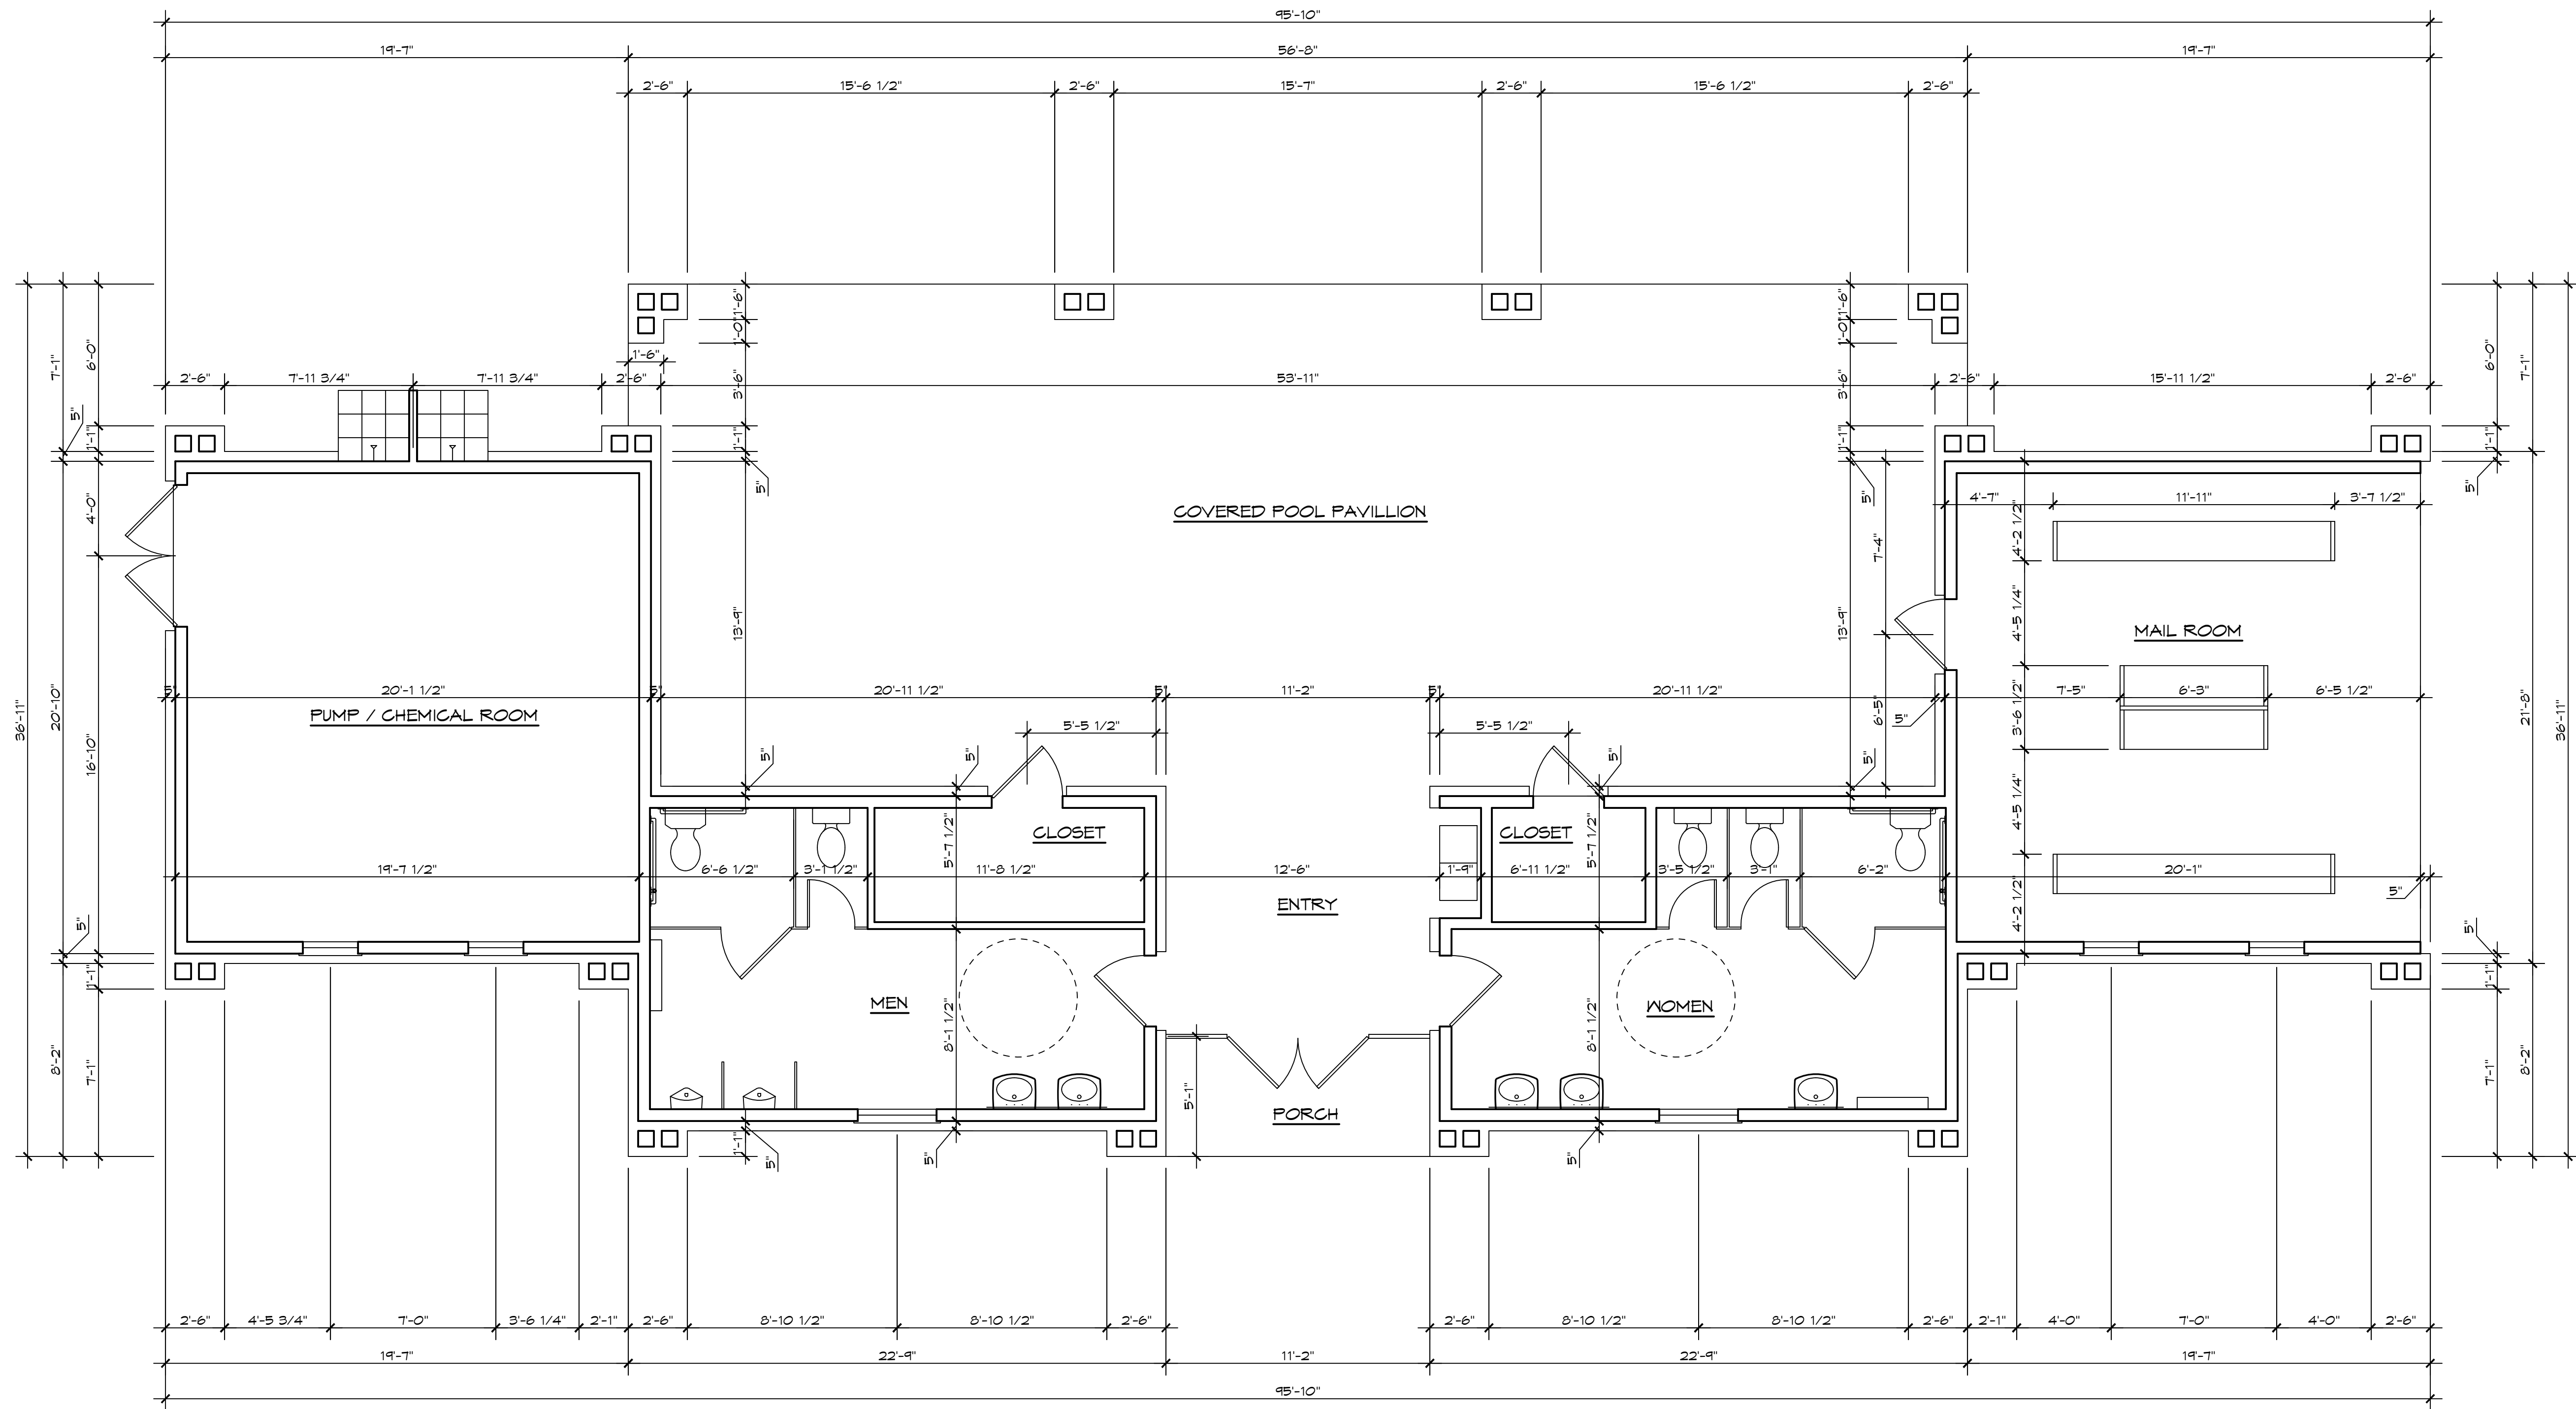


FLOOR PLAN
SCALE: 1/4" = 1'-0"

JOB NO. PACE		NO.		DATE		REVISION		BY	
DRAWN BY: DT									
CHECKED BY: SAM									
DATE: 1/2018									
SHEET NO.									
A-1									
WESTBRANCH AMENITY CENTER DAVIDSON NORTH CAROLINA		SCOTT A. MCINTYRE ARCHITECT 24 SACHA LANE TRAVELERS REST, SC 29690 PHONE: 828-545-5497							
PACE DEVELOPMENT GROUP, INC. CHARLOTTE NORTH CAROLINA									




FRONT ELEVATION
SCALE: 1/4" = 1'-0"

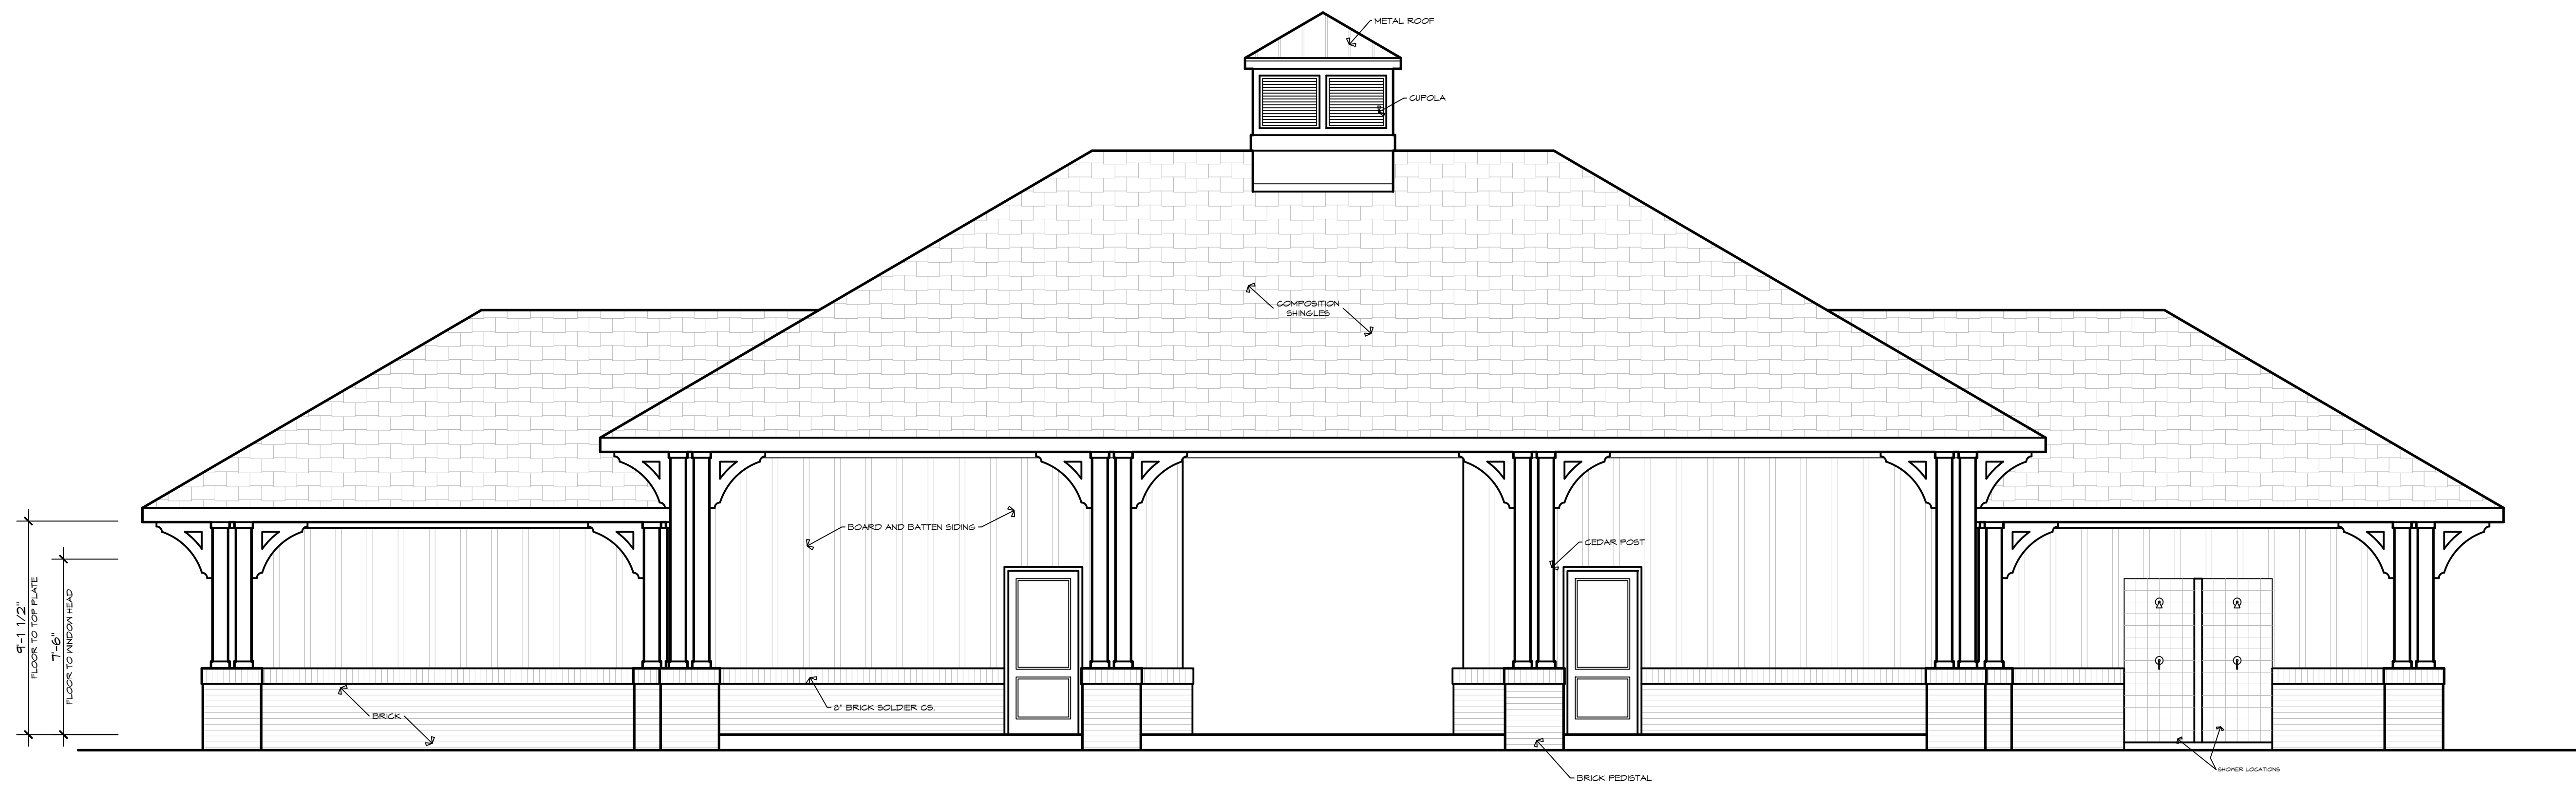


REAR ELEVATION
SCALE: 1/4" = 1'-0"



NO.	DATE	REVISION	BY
SCOTT A. MCINTYRE ARCHITECT 24 SACHA LANE TRAVELERS REST, SC 29690 PHONE: 828-545-5497			
WESTBRANCH AMENITY CENTER DAVIDSON NORTH CAROLINA		PACE DEVELOPMENT GROUP, INC. CHARLOTTE NORTH CAROLINA	
JOB NO: PACE			
DRAWN BY: DT			
CHECKED BY: SAM			
DATE: 1/2018			
SHEET NO: A-2			

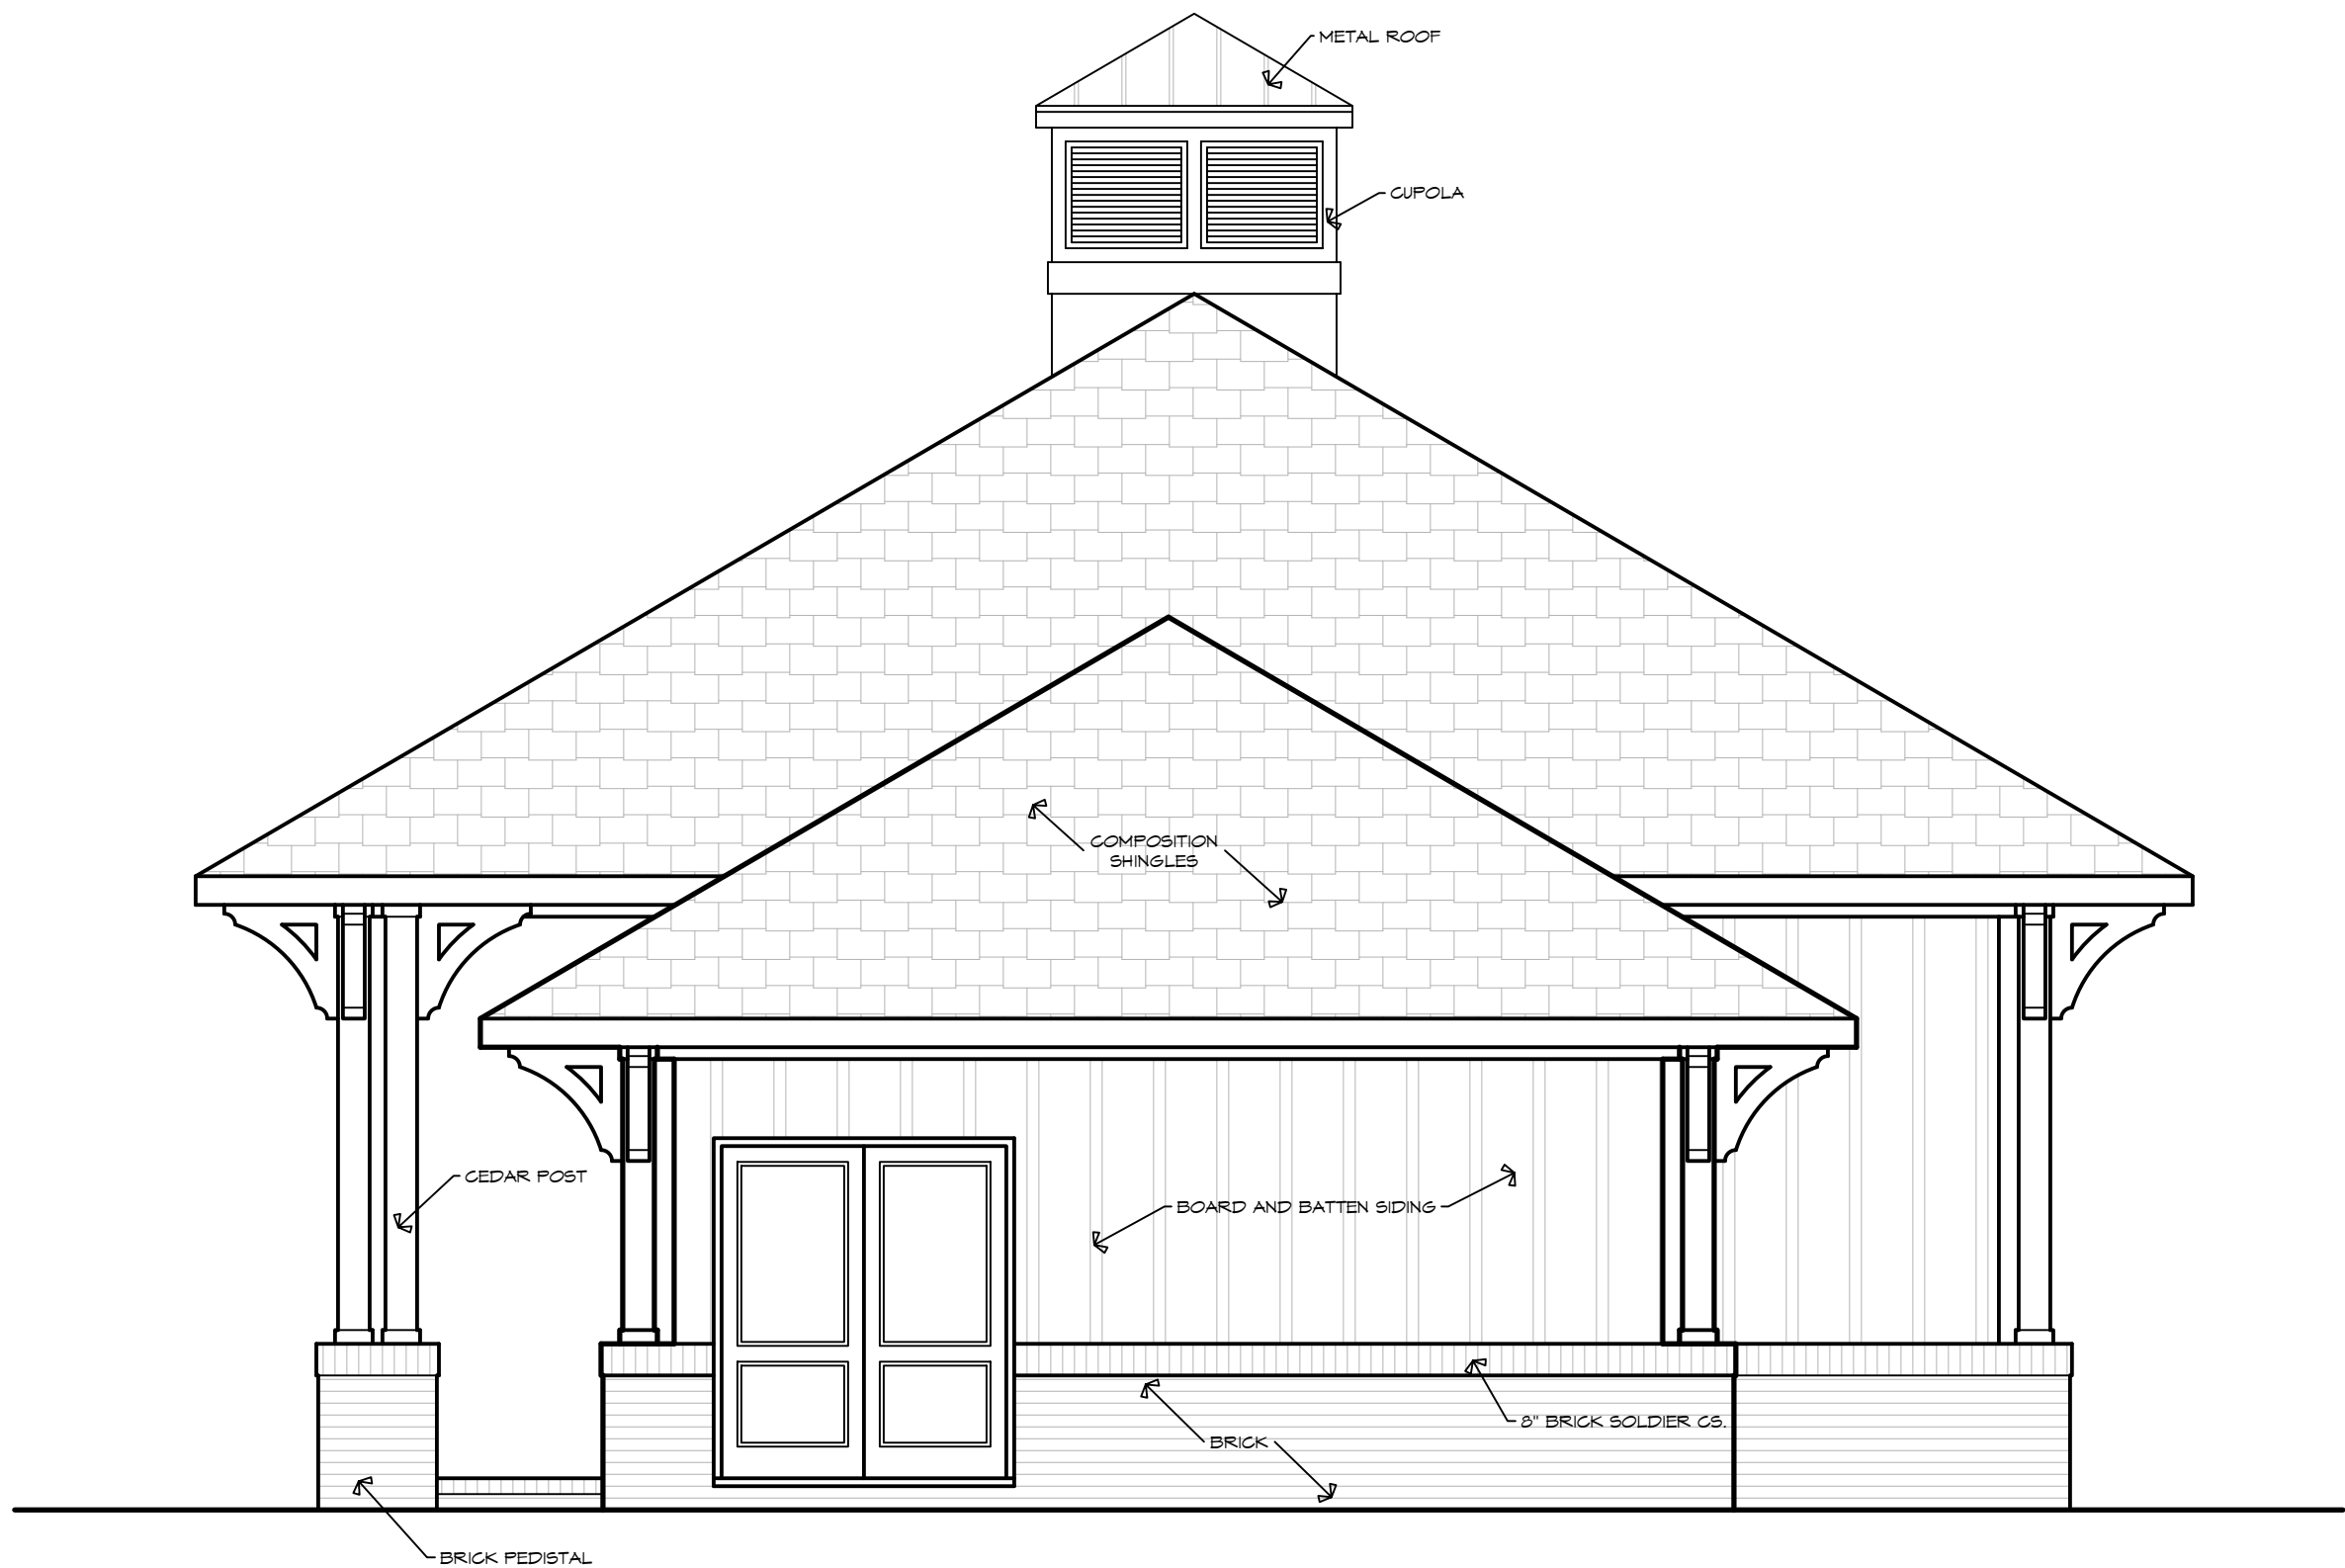

LEFT SIDE ELEVATION
SCALE: 1/4" = 1'-0"

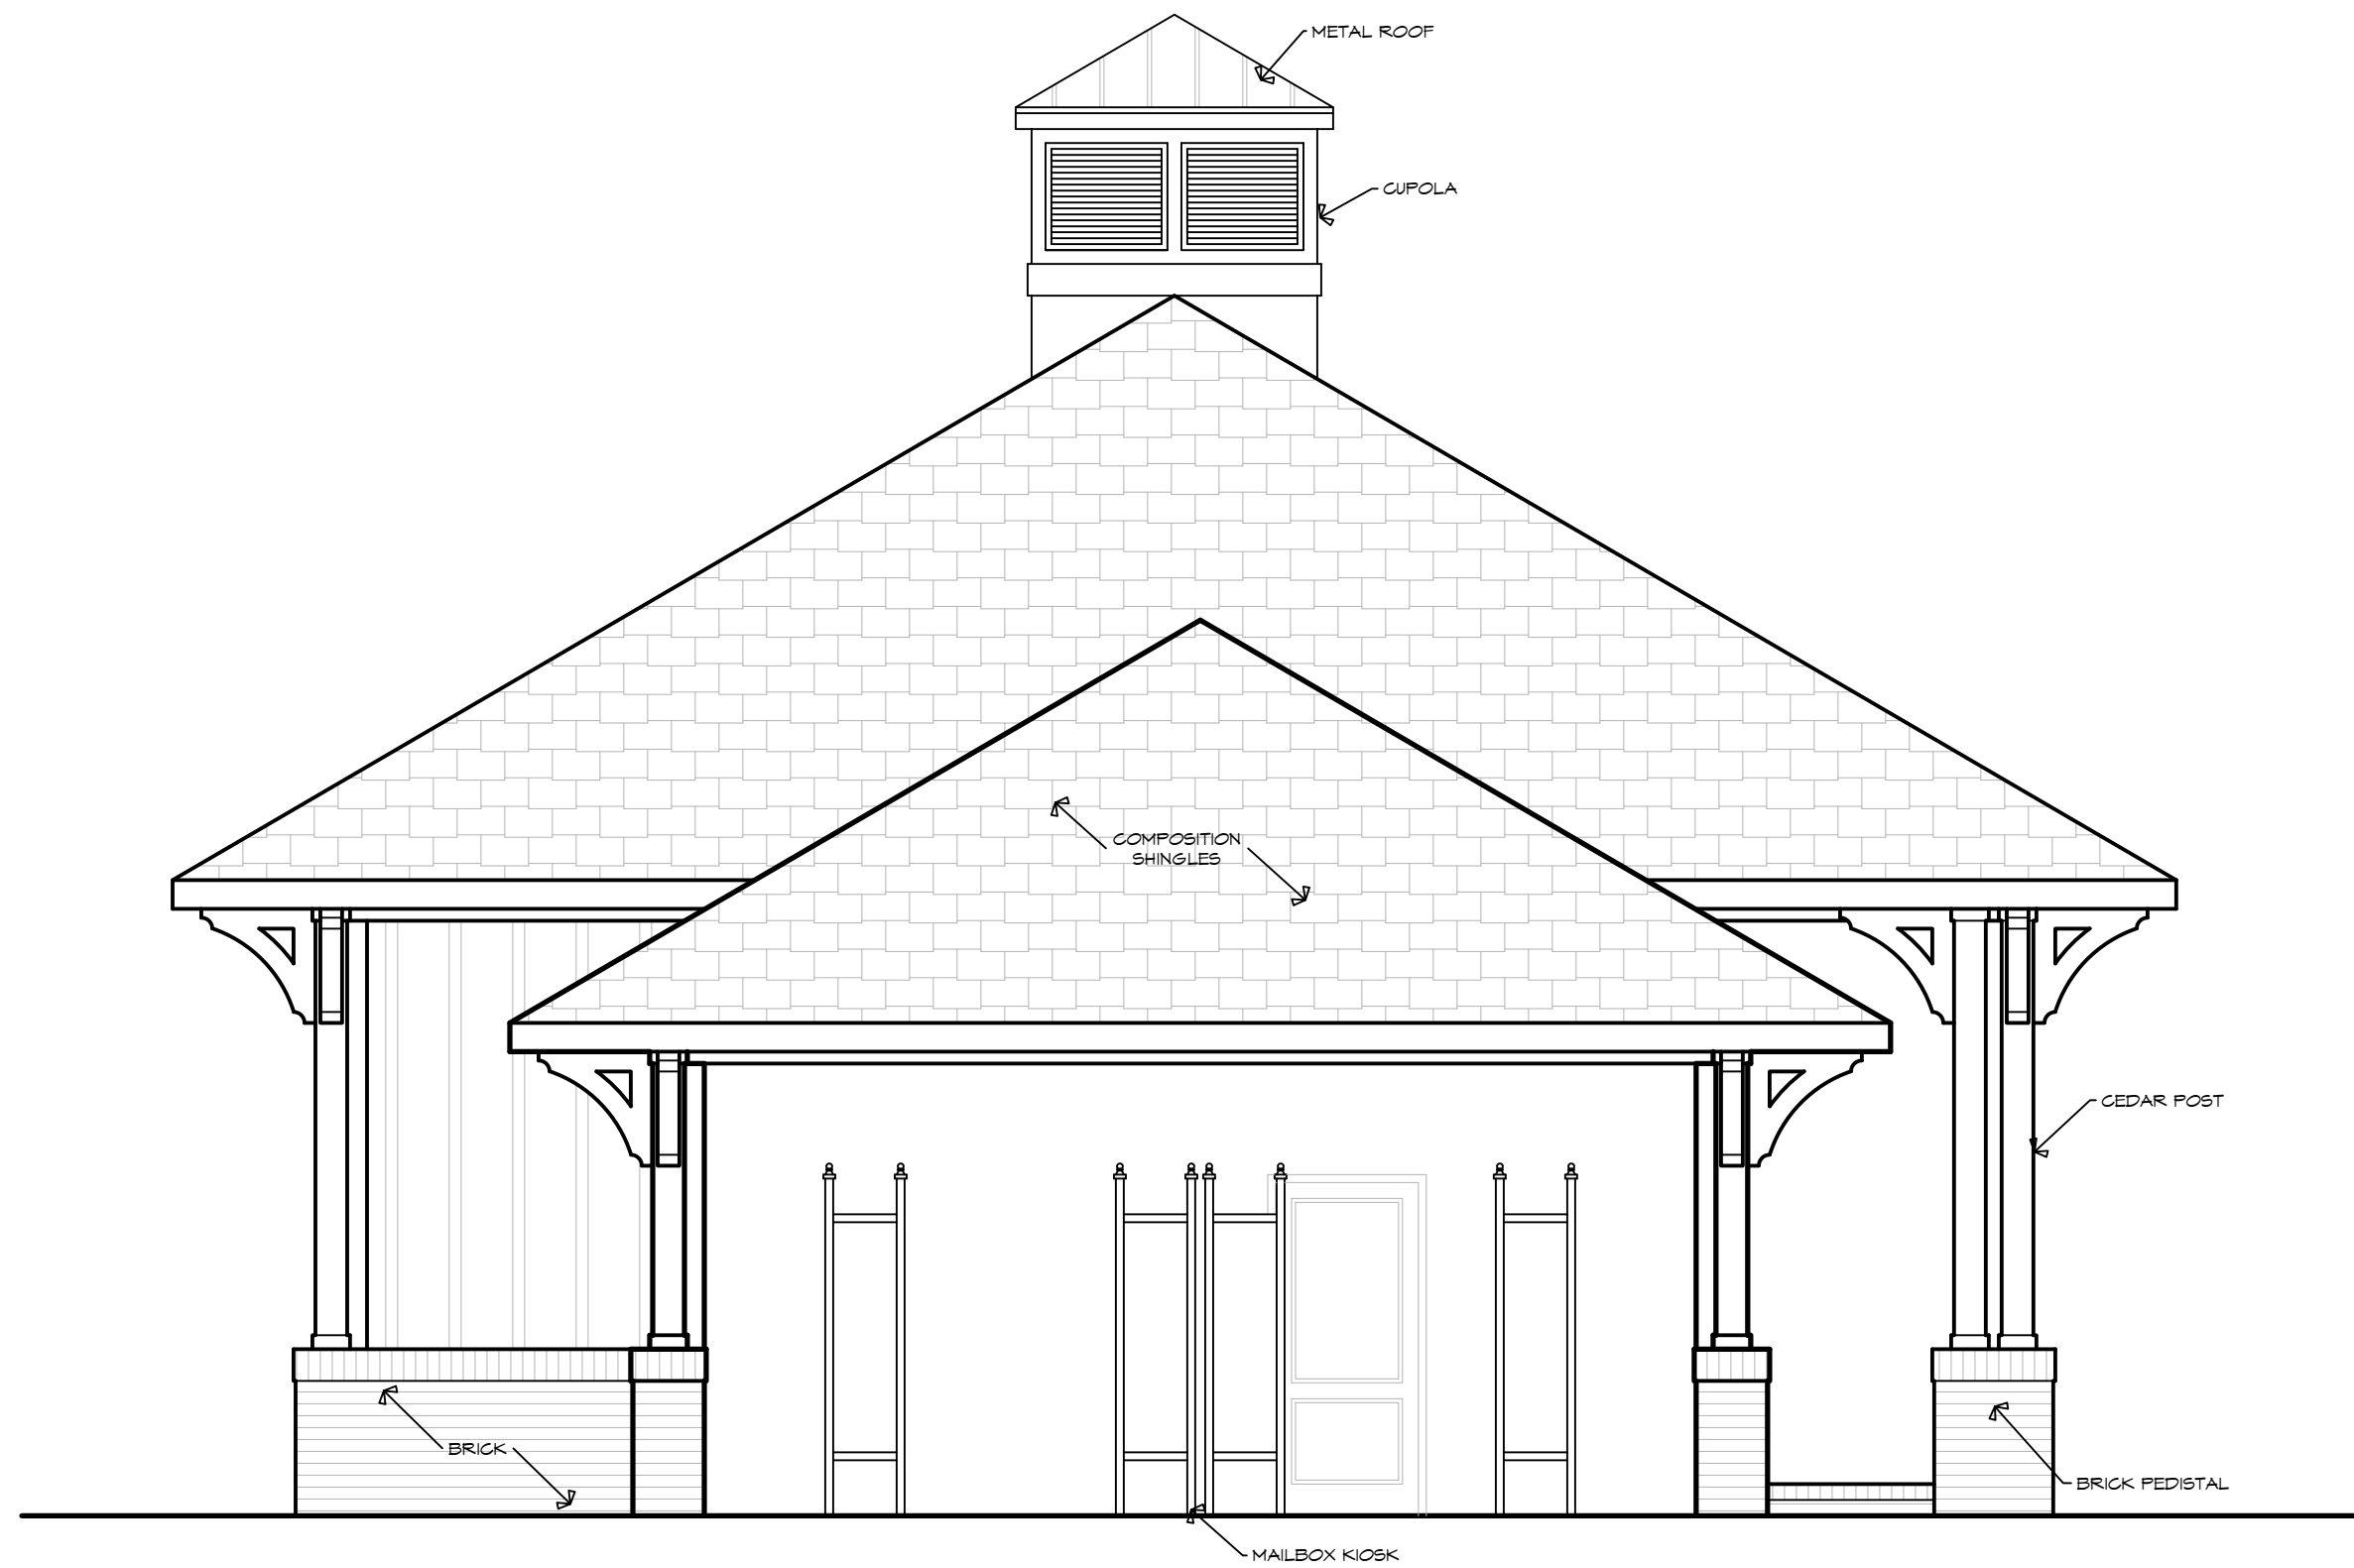

RIGHT SIDE ELEVATION
SCALE: 1/4" = 1'-0"

  

NO.	DATE	REVISION	BY

SCOTT A. MCINTYRE
ARCHITECT
24 SACHA LANE
TRAVELERS REST, SC 29690
PHONE: 828-545-5497

WESTBRANCH AMENITY CENTER
DAVIDSON NORTH CAROLINA
PACE DEVELOPMENT GROUP, INC.
CHARLOTTE NORTH CAROLINA

JOB NO: PACE
DRAWN BY: DT
CHECKED BY: SAM
DATE: 1/2018
SHEET NO: A-3