



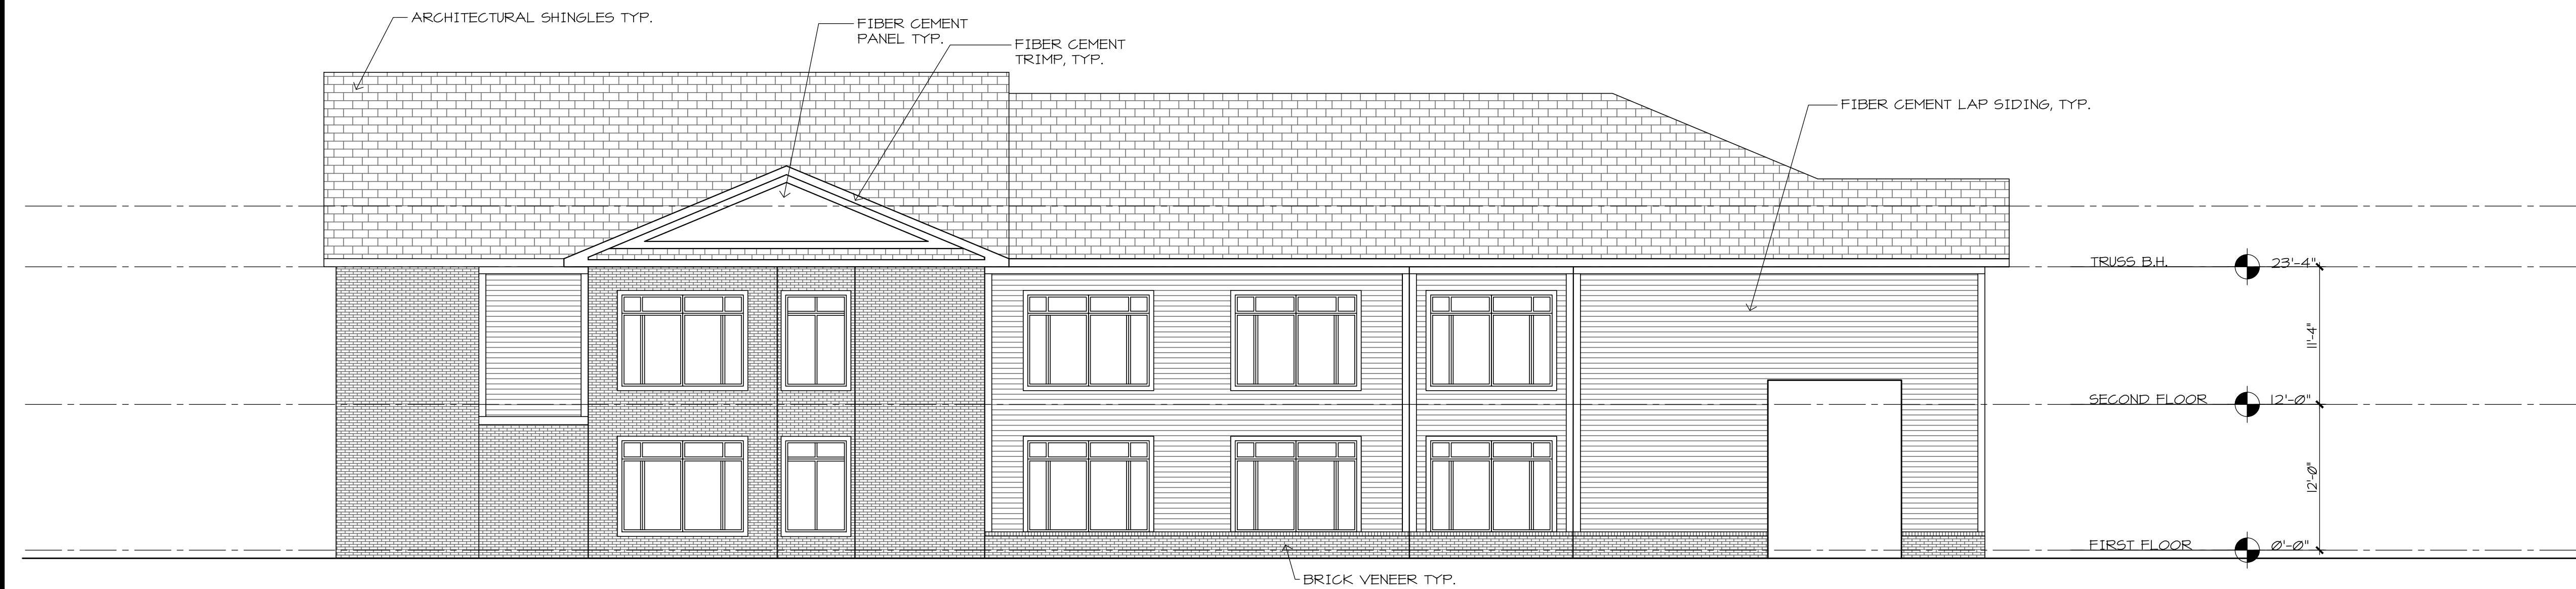


EXTERIOR ELEVATIONS - HEALTH CARE

1/8" = 1'-0" 4

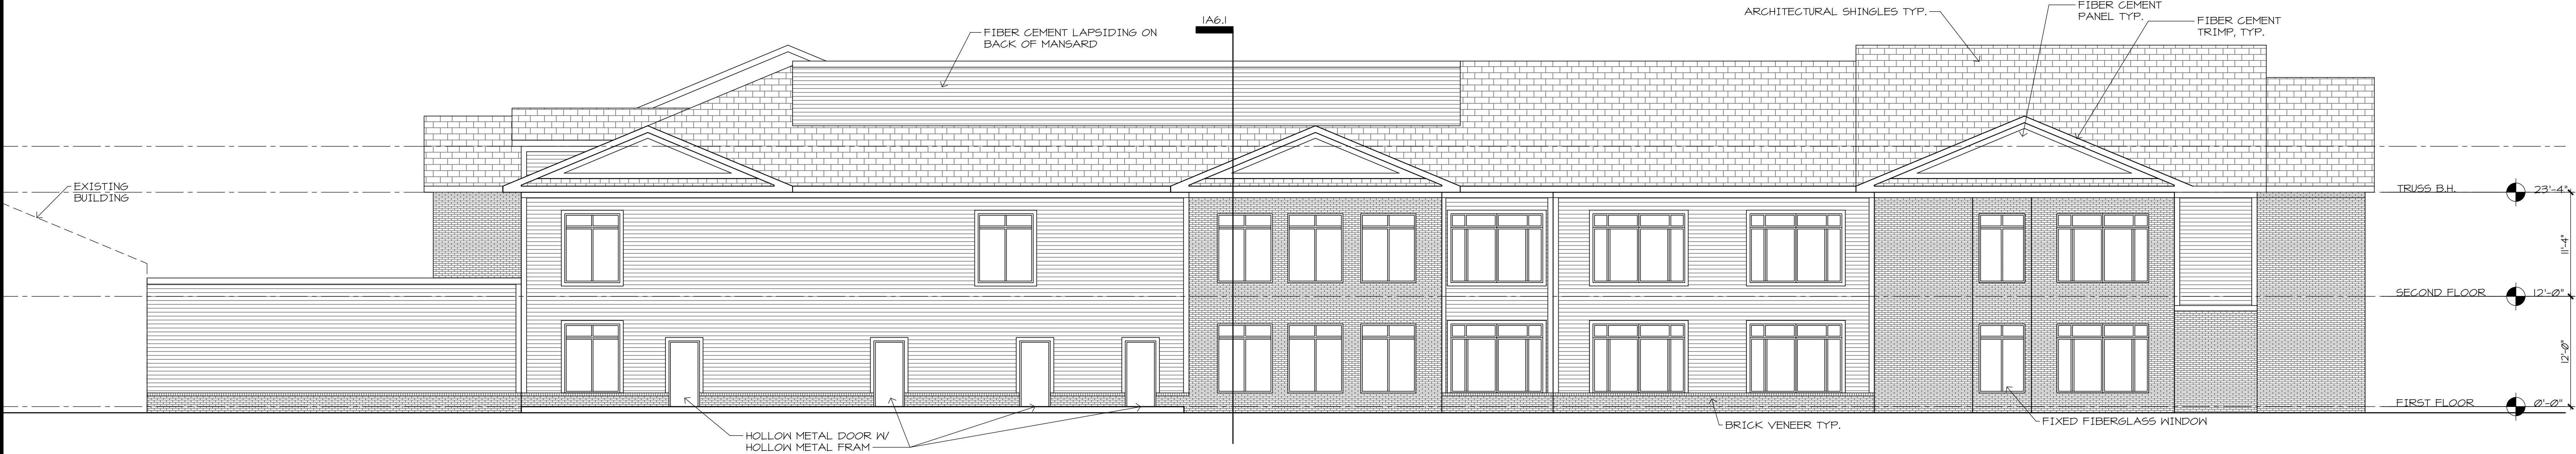

EXTERIOR ELEVATIONS - HEALTH CARE

1/8" = 1'-0" 3

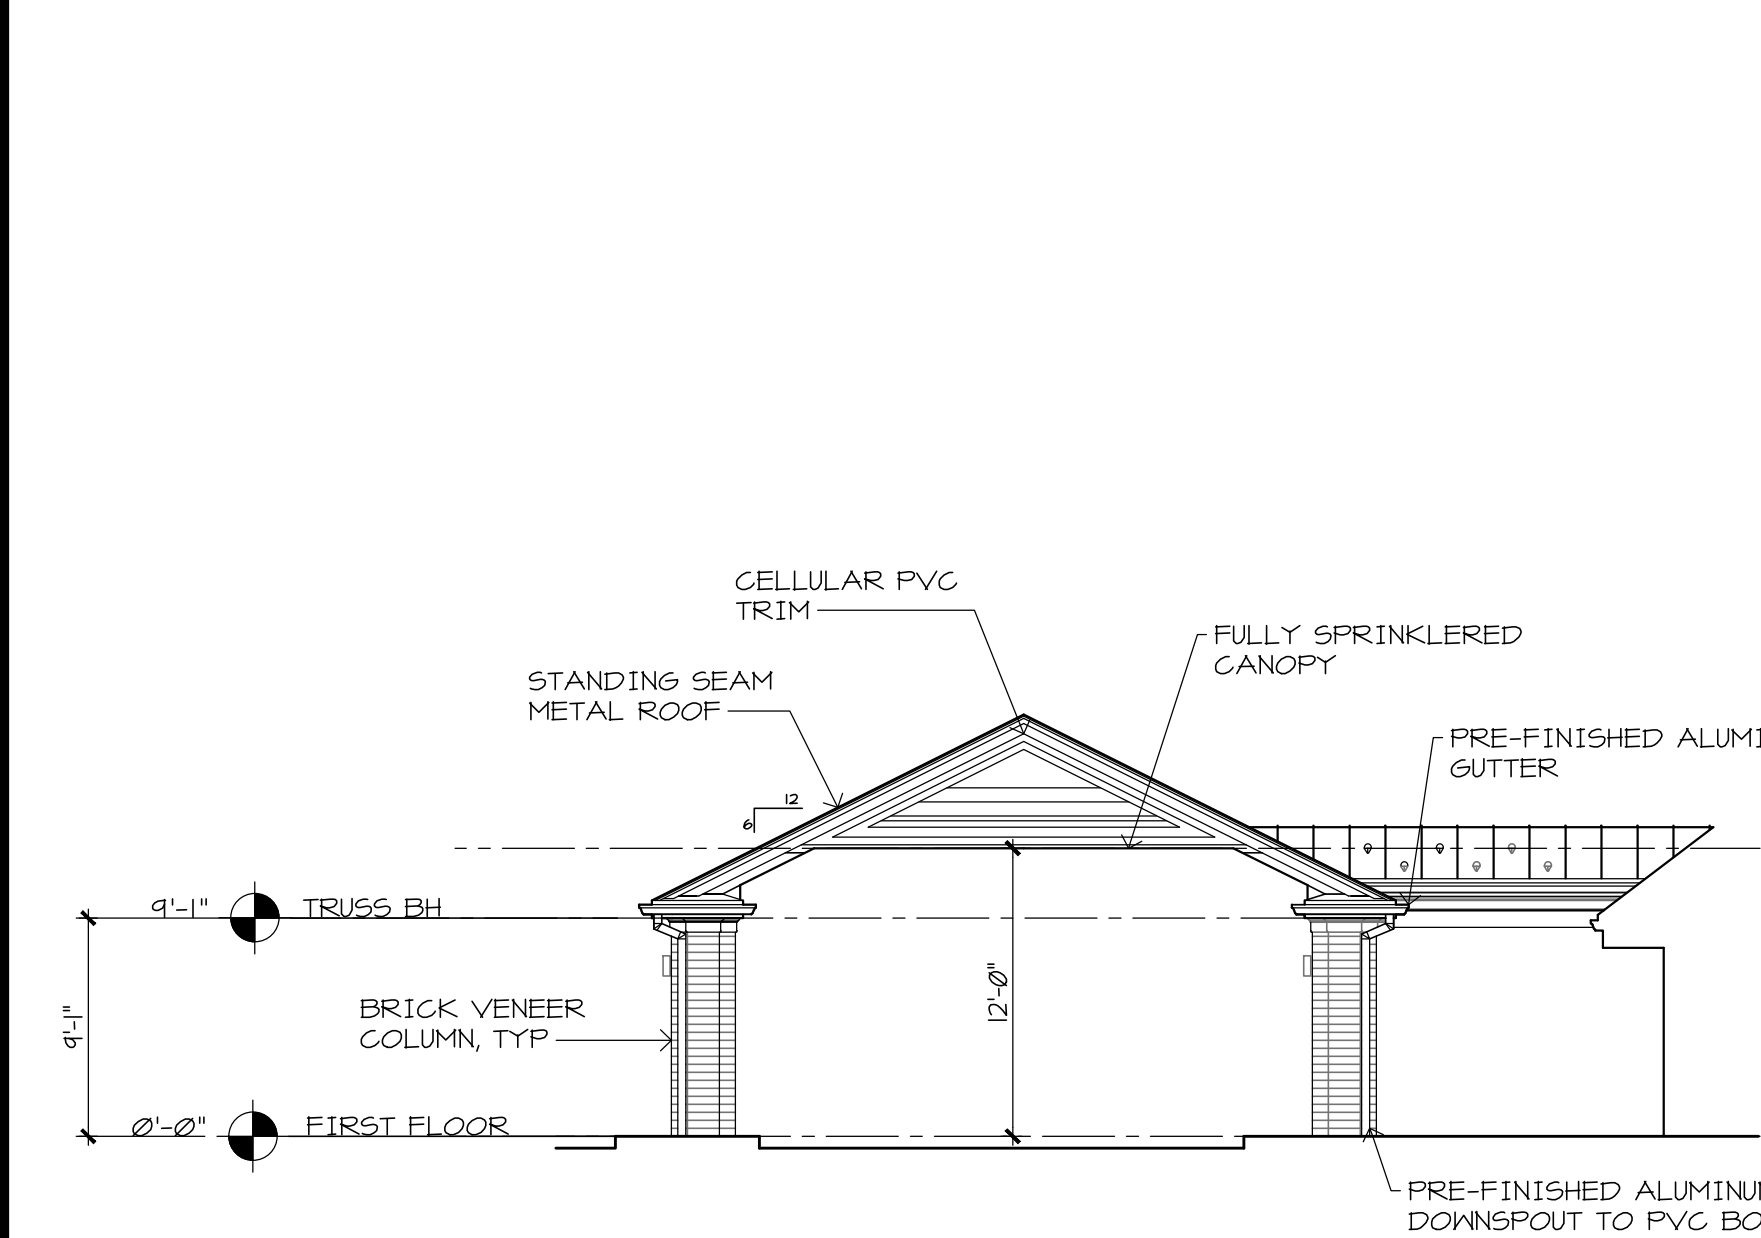


EXTERIOR ELEVATIONS - PORTE COCHERE

1/8" = 1'-0"

5 EXTERIOR ELEVATIONS - HEALTH CARE


1/8" = 1'-0" 2

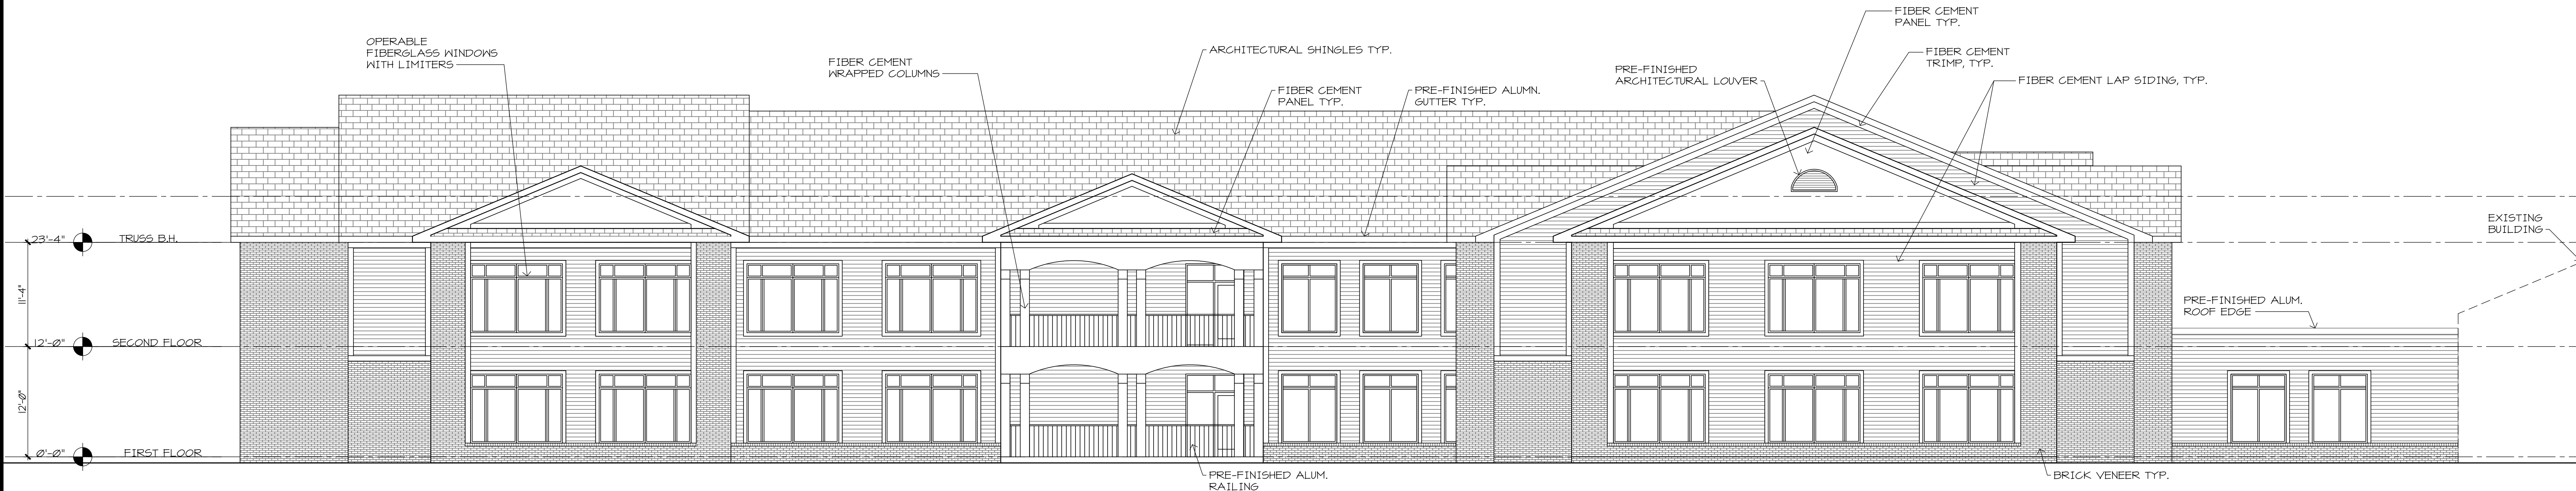

EXTERIOR ELEVATIONS - HEALTH CARE

1/8" = 1'-0" 1

KEY PLAN

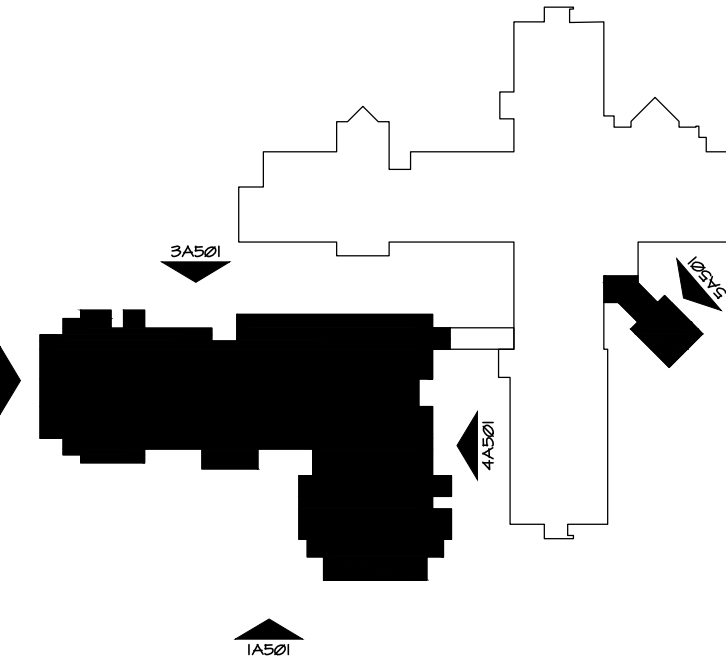

GENERAL NOTES

1. WINDOWS IN COMMON AREAS SHALL BE FIXED FIBERGLASS WINDOWS
2. RESIDENT ROOM WINDOWS SHALL BE 2'-5" X 6' SLIDING FIBER GLASS WINDOWS WITH A FIXED TRANSOM ABOVE.
3. REFER TO ROOF PLAN FOR DOWNSPOUTS. DOWNSPOUTS SHALL BE PRE-FINISHED ALUMINUM WITH CASTIRON BOOT

SCHEMATIC
DESIGN
SUBMITTAL

PROJECT TITLE



SFCS

Architecture
Engineering
Planning
Interiors

SFCS Inc. • 305 South Jefferson Street
Roanoke, Virginia 24011.2003
540.344.6664 • Fax 540.343.6925
www.sfcs.com

PROJECT DESIGNER	:	
PROJECT ARCHITECT	:	
PROJECT ENGINEER	:	
DRAWN BY	:	
CHECKED BY	:	
APPROVED BY	:	
NO.	REVISION DESCRIPTION	DATE

DRAWING TITLE

EXTERIOR ELEVATIONS
-HEALTH CARE

COMM. NO.

17120200

DRAWING

A5.1

DATE

January 19, 2010

SHEET

OF