



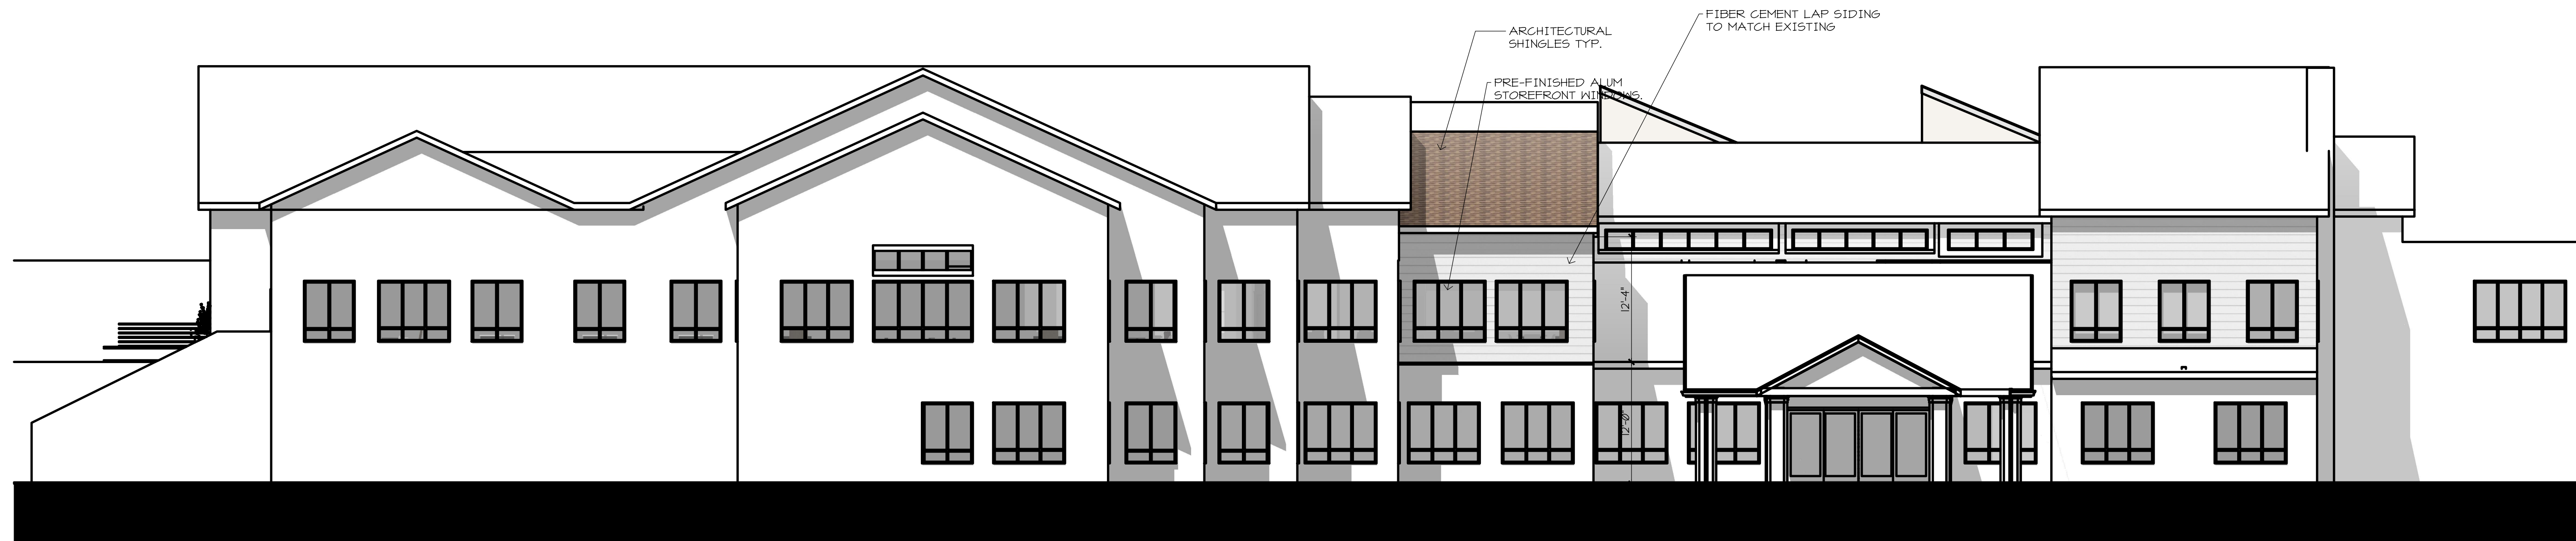


EXTERIOR ELEVATIONS COMMUNITY CENTER

1/8" = 1'-0" 3

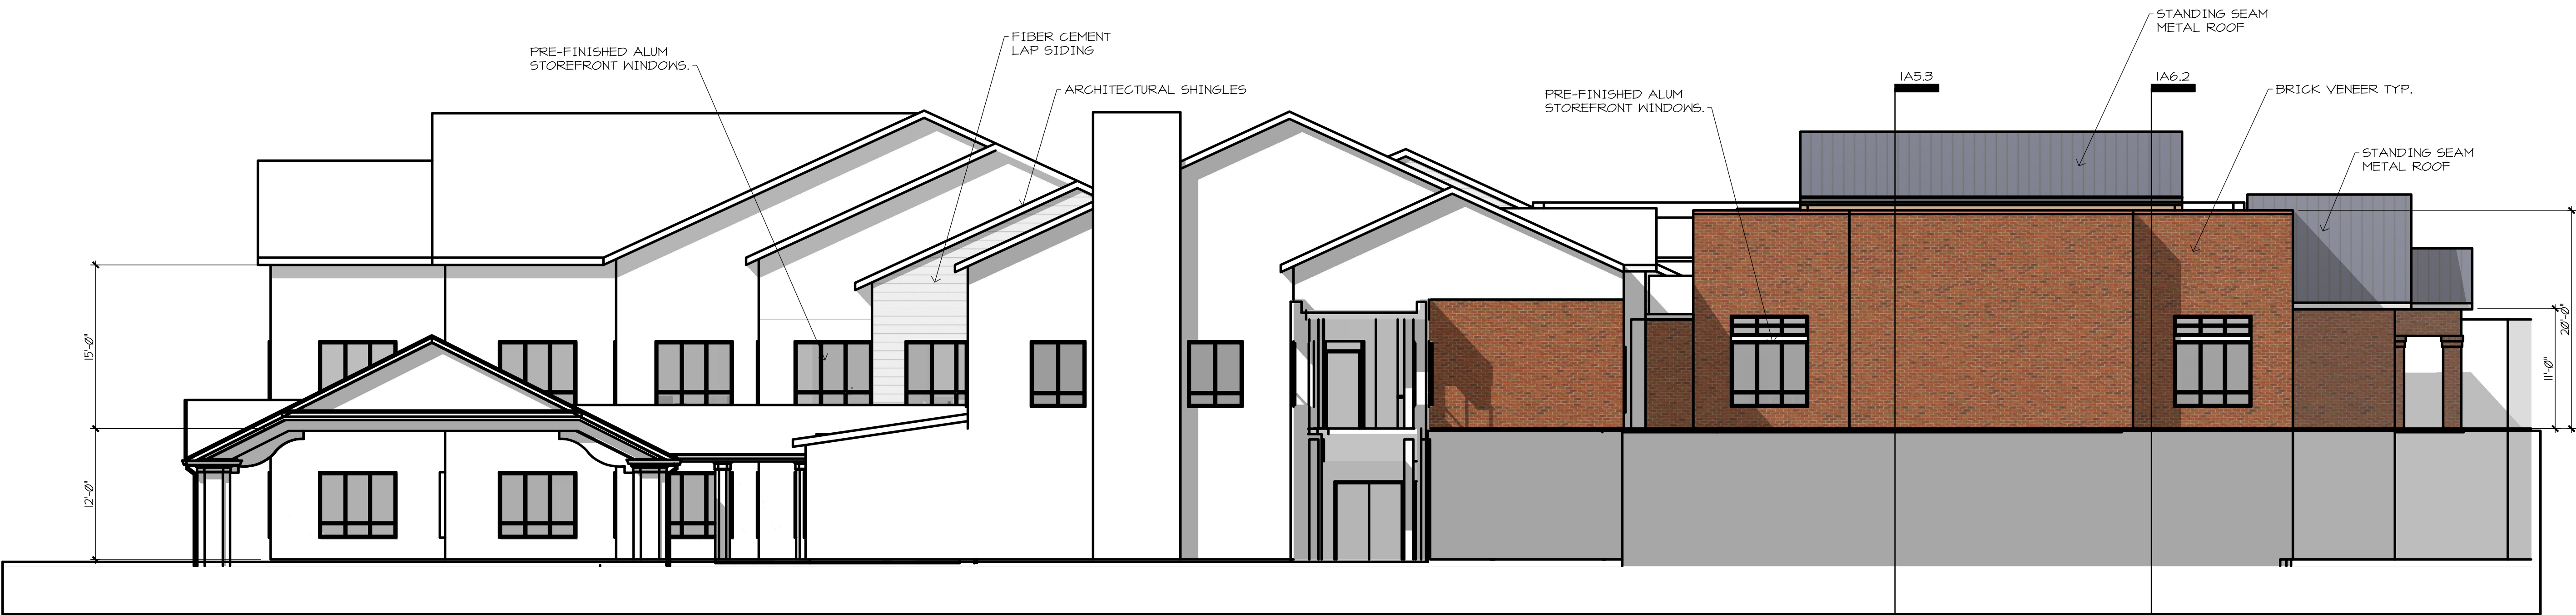


EXTERIOR ELEVATIONS COMMUNITY CENTER

1/8" = 1'-0" 2

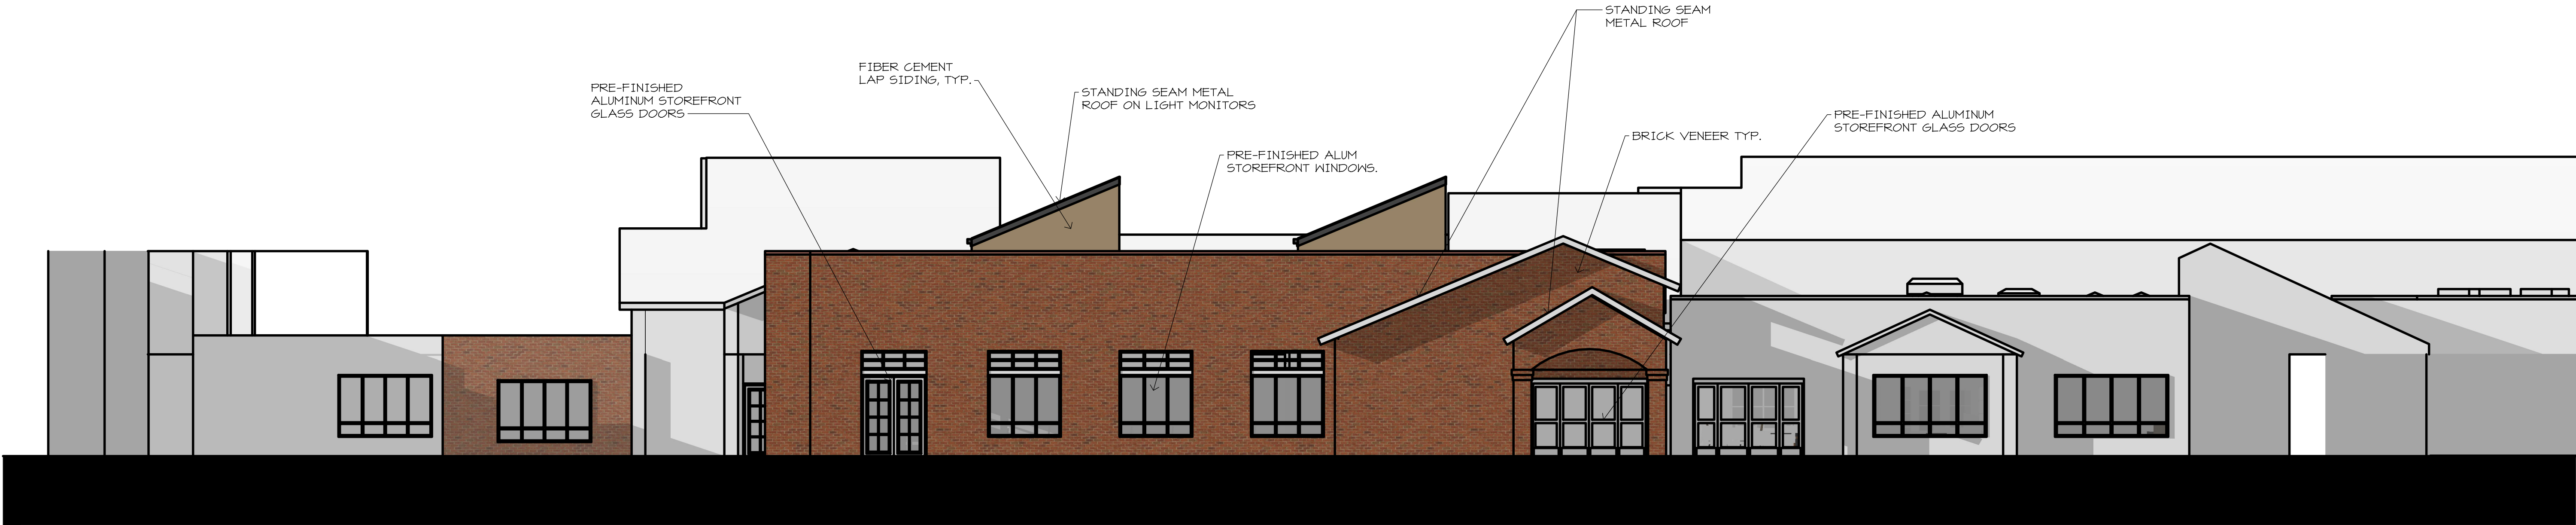

EXTERIOR ELEVATIONS COMMUNITY CENTER

1/8" = 1'-0"

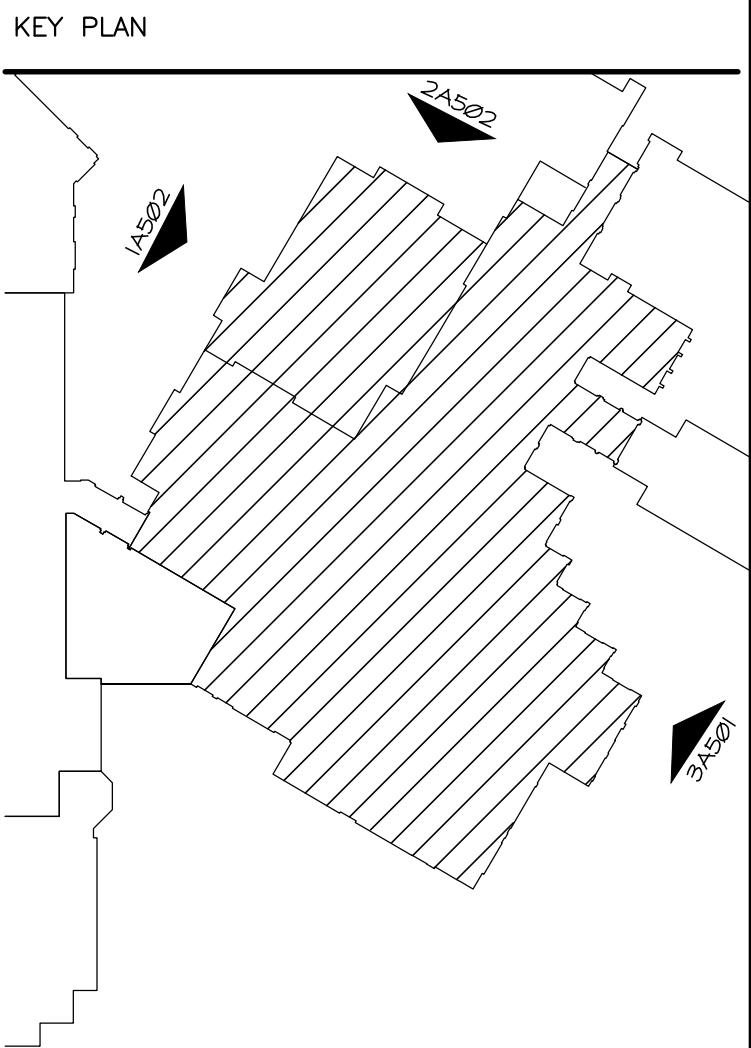

SCHEMATIC
DESIGN
SUBMITTAL

PROJECT TITLE



SFCS Architecture
Engineering
Planning
Interiors
SFCS Inc. • 305 South Jefferson Street
Roanoke, Virginia 24011.2003
540.344.6664 • Fax 540.343.6925
www.sfcs.com

PROJECT DESIGNER	:		
PROJECT ARCHITECT	:		
PROJECT ENGINEER	:		
DRAWN BY	:		
CHECKED BY	:		
APPROVED BY	:		
NO.	REVISION	DESCRIPTION	DATE

DRAWING TITLE
**EXTERIOR ELEVATIONS
-COMMUNITY CENTER**

COMM. NO. 17120.00	DATE January 19, 2010
DRAWING	SHEET

A5.2

OF

CADD VERSION
PLOT SCALE ACAD2002
PLOT DATE
1:1 SAVE DATE
COMM. NO.
DRAWING NO.
BASE DWG?