

Monday, October 30, 2017 | 4:53pm | C:\Users\jlschubert\local\temp\acPublish\149861256.dwg - G001 - Cover Sheet.dwg

THIS DRAWING AND THE DESIGN SHOWN IS THE PROPERTY OF THE ARCHITECT AND MAY NOT BE REPRODUCED, COPIED OR USED WITHOUT WRITTEN PERMISSION. COPYRIGHT © 2014, INTEC GROUP, INC.

THE MCINTOSH LAW FIRM

CORPORATE HEADQUARTERS RENOVATION
209 DELBURG STREET, DAVIDSON, NC 28036

NOT FOR CONSTRUCTION


ARCHITECT

INTEC GROUP, INC.
214 W. TREMONT AVE.
SUITE 301
CHARLOTTE, NC 28203
(704) 372-7910

OWNER/AGENT

THE MCINTOSH LAW FIRM
209 DELBURG ST., SUITE 203
DAVIDSON, NC 28036

LOCATION MAP

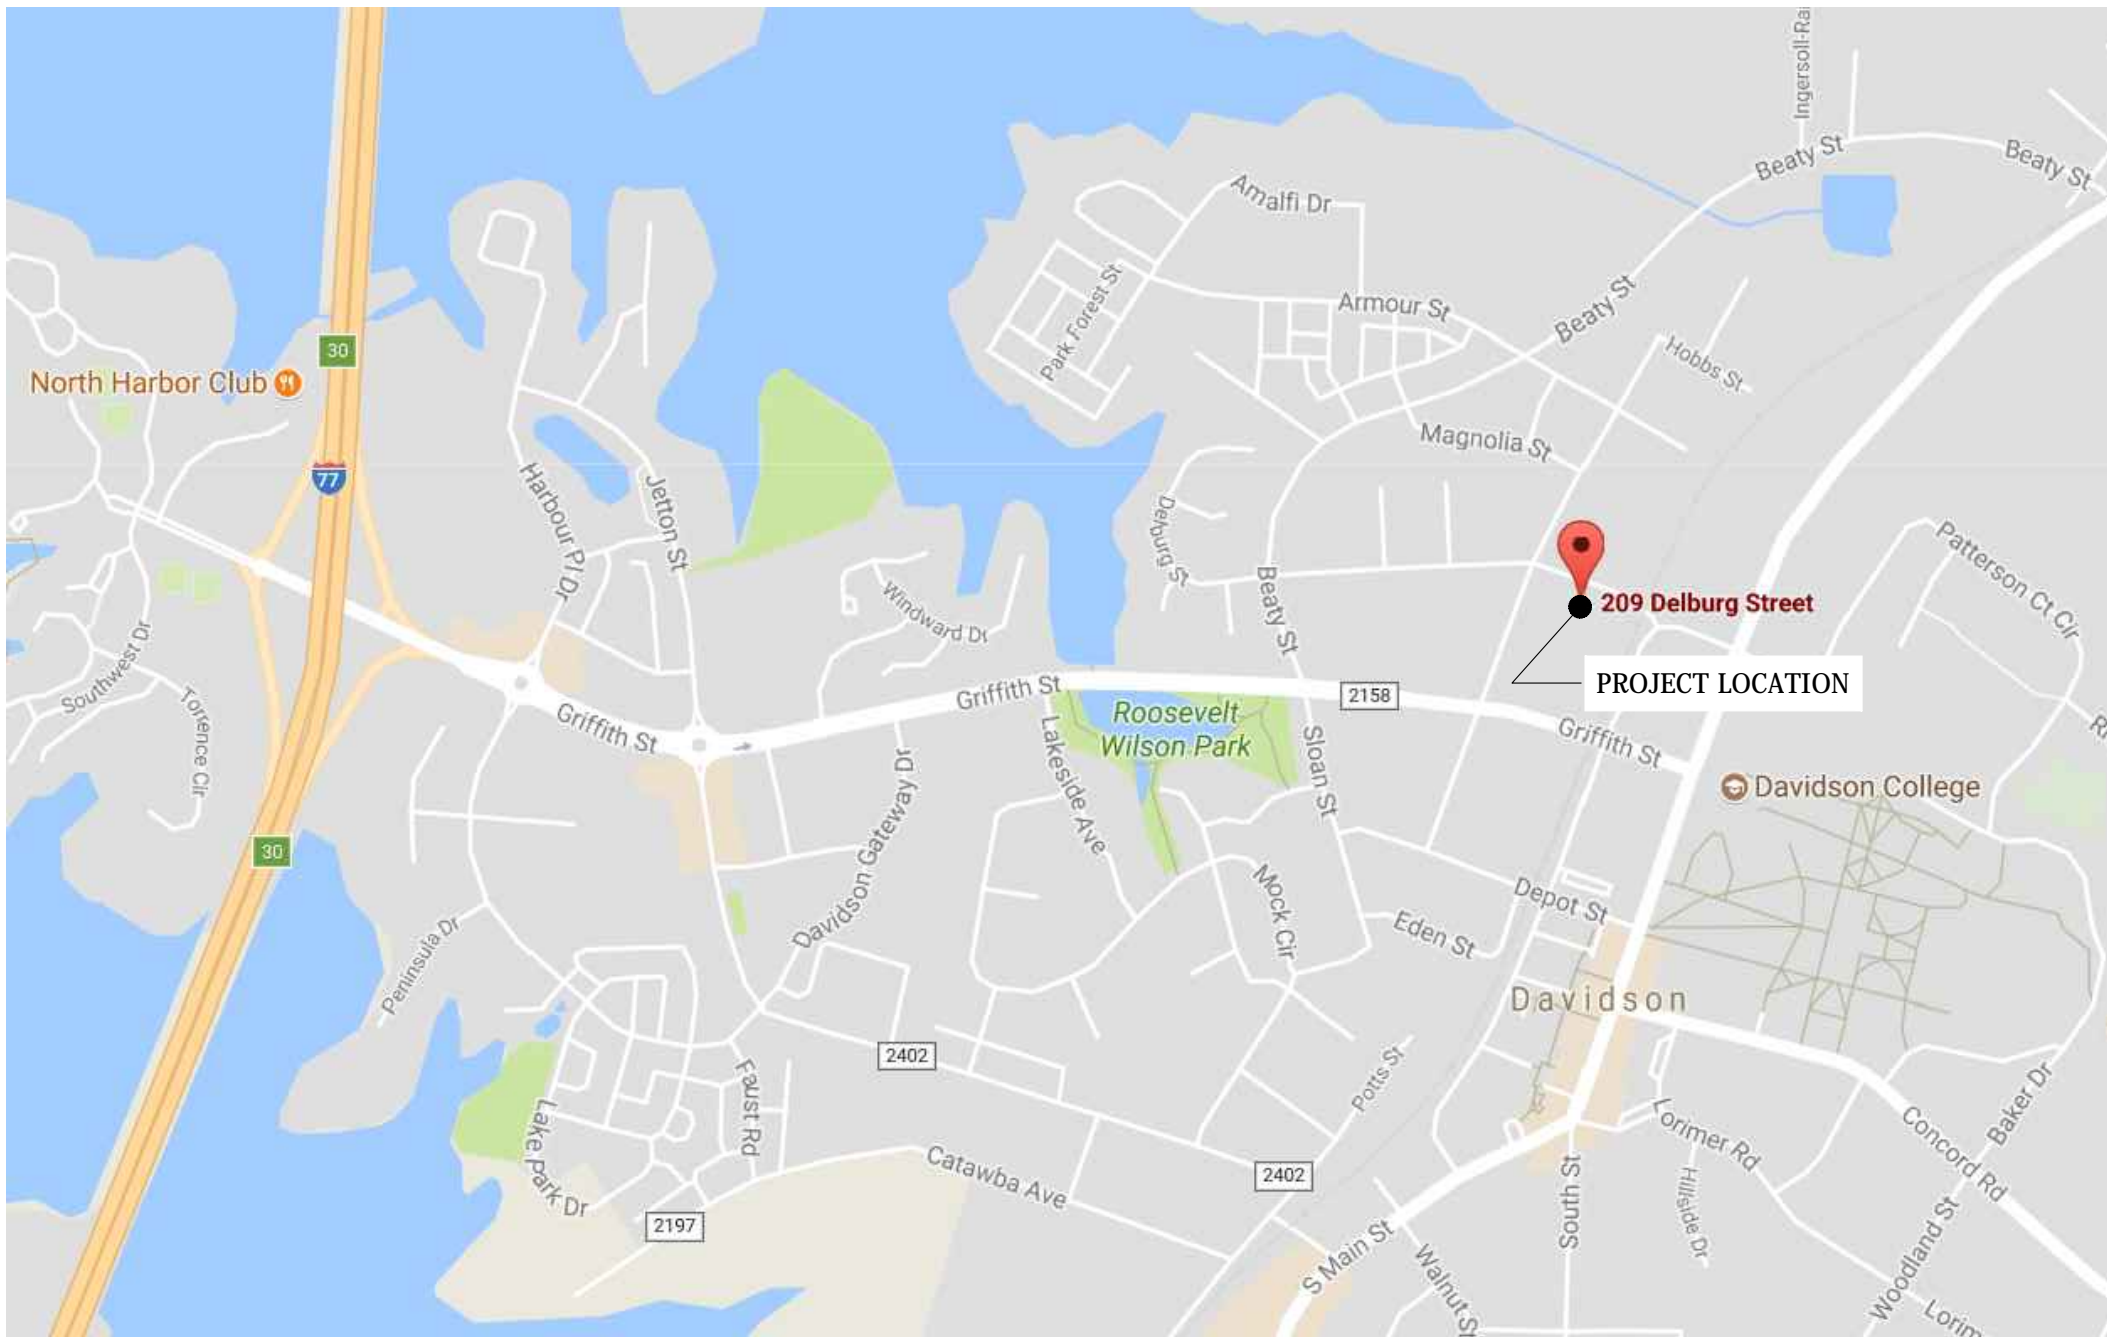

EXISTING SITE - SCOPE OF WORK



DRAWING INDEX

PAGE	SHEET NAME
G001	COVER SHEET
A101	PICTURES & SITE PLAN
A102	PLANS AND ELEVATIONS

INTEC

INTEC Group, Inc.
214 W. TREMONT AVENUE
SUITE 301
CHARLOTTE, NC 28203
P: 704.372.7910
www.intecgroup.net

PROJECT

THE MCINTOSH LAW FIRM
CORP. HEADQUARTERS RENOVATION
209 DELBURG STREET, DAVIDSON, NC
CANOPY ADDITIONS

STAMP

DRAWING LOG

SHEET INFORMATION

DATE OF DRAWING: 10/30/2017
DRAWN BY: JK
JOB NUMBER: 1232.01

COVER SHEET

G001

Monday, October 30, 2017 | 4:50pm | C:\Users\black\AppData\Local\Temp\Acpublish_14996\232-01_A101_Site.dwg | THIS DRAWING AND THE DESIGN SHOWN IS THE PROPERTY OF THE ARCHITECT AND MAY NOT BE REPRODUCED, COPIED OR USED WITHOUT WRITTEN PERMISSION. COPYRIGHT © 2014, INTEC Group, Inc.



FIG. 1: EXISTING BRICK COLUMN INTEGRATED WITH WHITE PLYWOOD AND GREEN-PAINTED METAL.



FIG. 2: EXISTING BUILT FORM CONTAINING METAL-PAN STAIRS AND SECOND-FLOOR PLATFORM.



FIG. 3: EXISTING GUARDRAIL MOTIF TO BE MAINTAINED IN NEW WORK.




FIG. 4: EXISTING WOOD ROOF. NEW WORK TO REPLICATE ROOF STRUCTURE.



FIG. 5: EXISTING SIDEWALK IS VERY STEEP AND NARROW. NEW SIDEWALK WILL WIDEN THE WALK AND ALLOW THE SLOPE TO BECOME MORE SHALLOW.



FIG. 6: EXISTING ELEVATION AT THE POINT OF ELEVATOR ADDITION TO BE MAINTAINED.

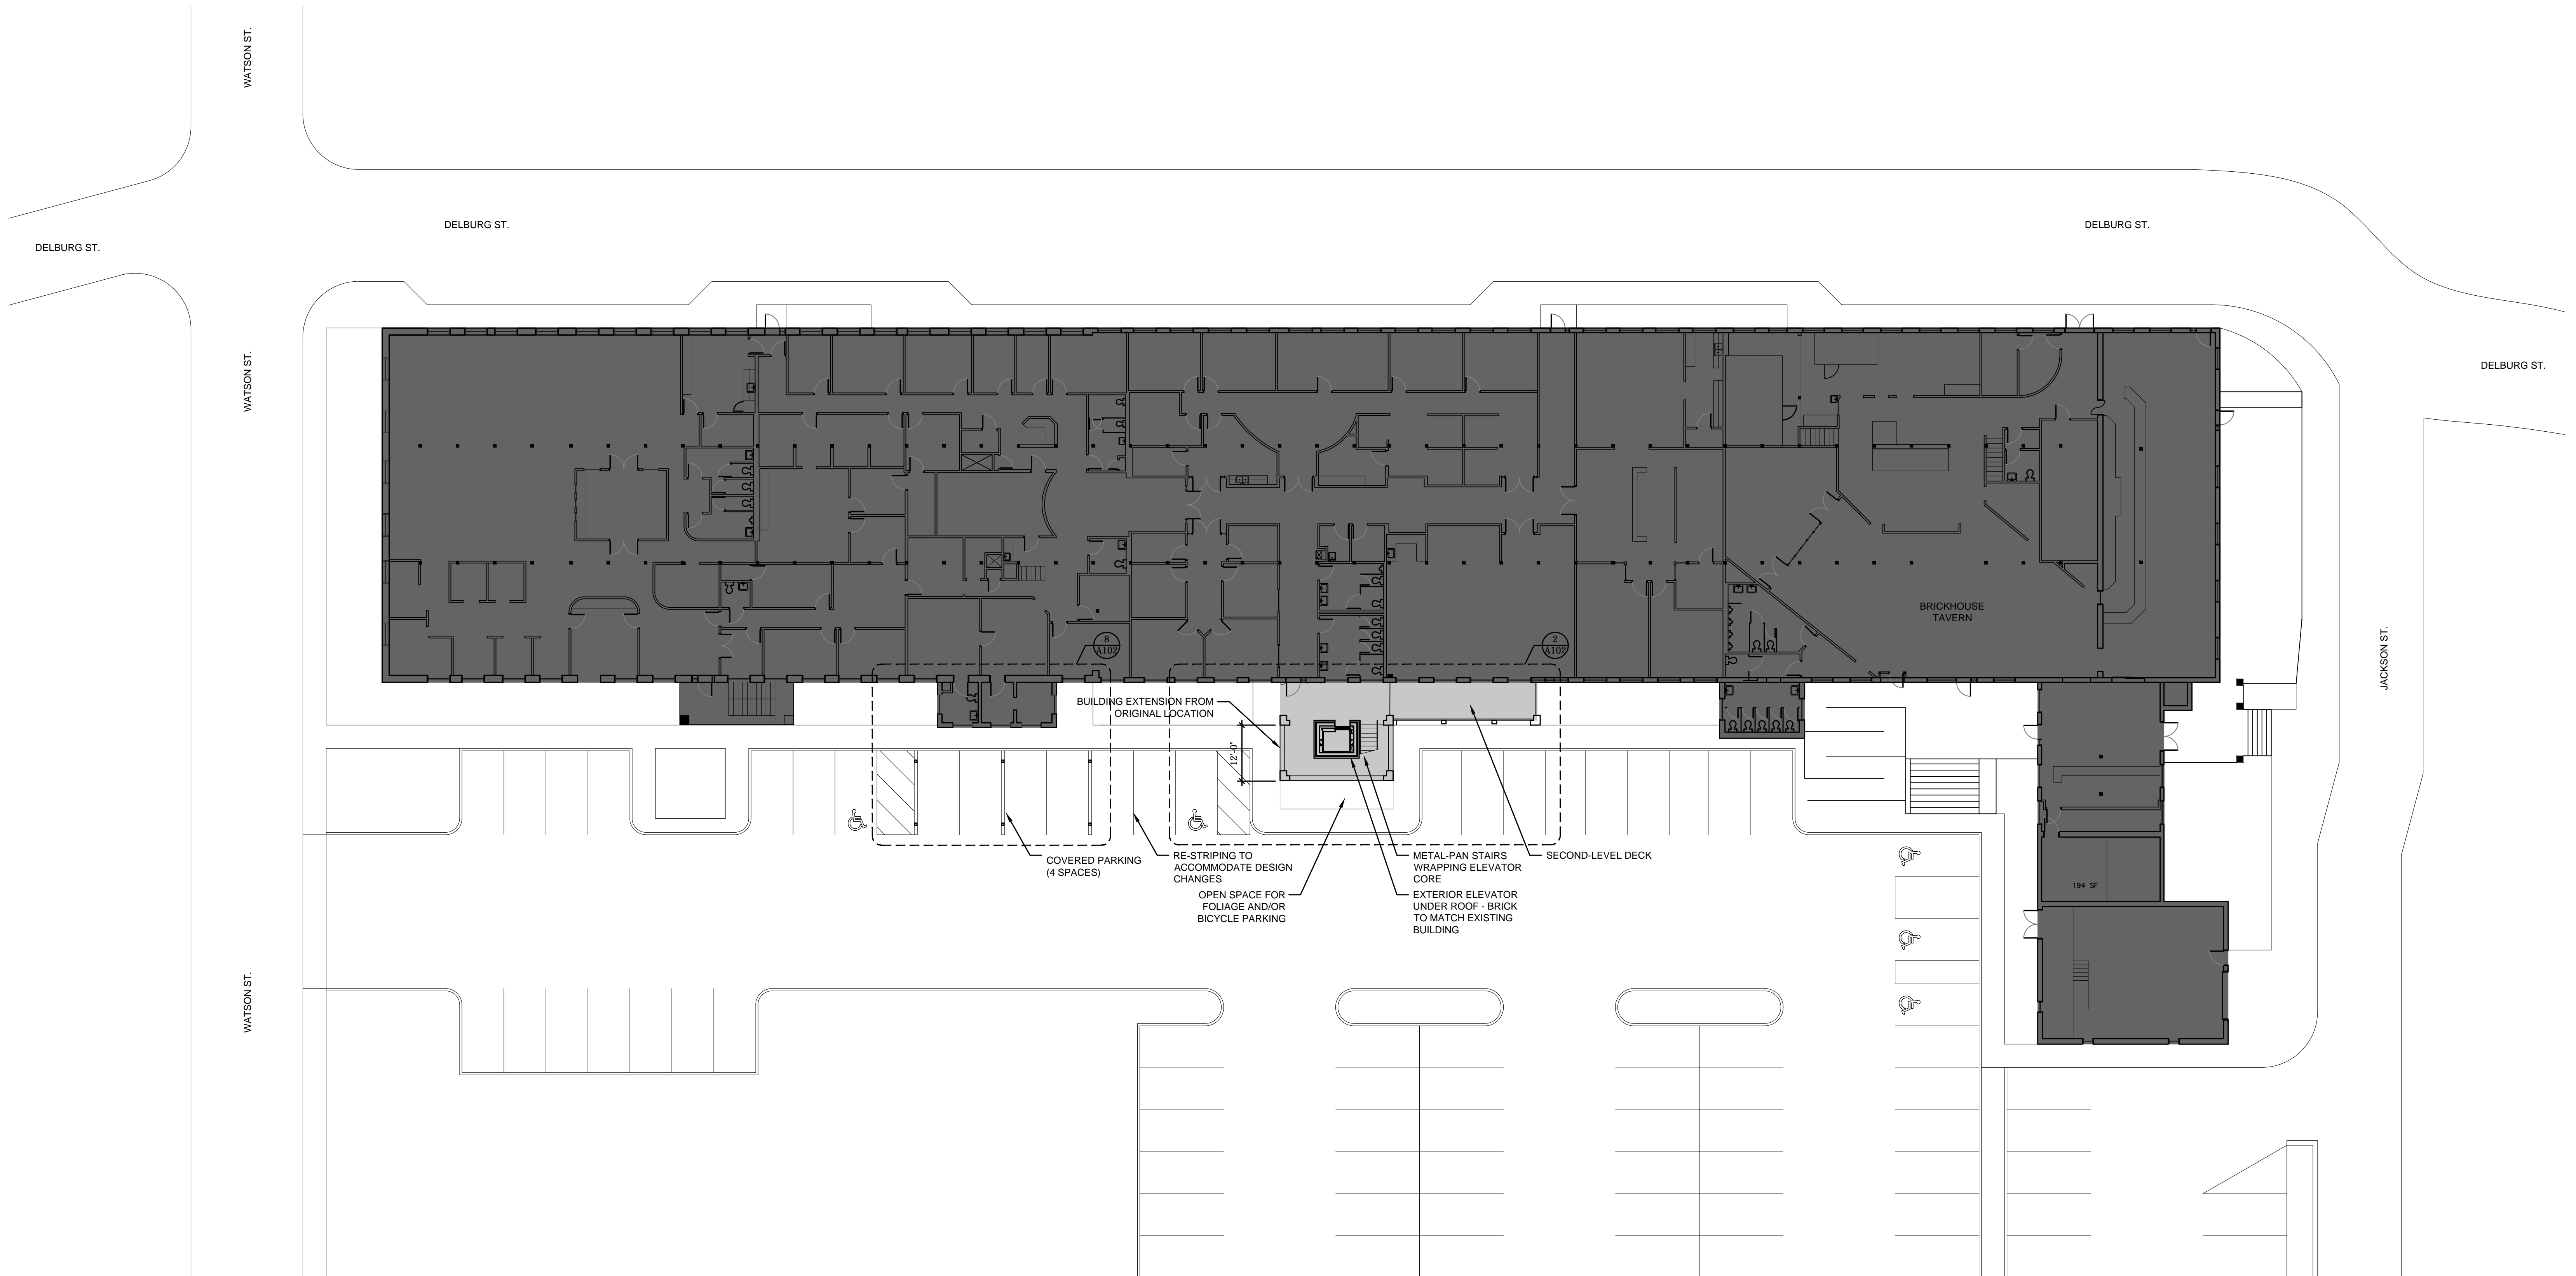

PROJECT

THE MCINTOSH LAW FIRM
CORP. HEADQUARTERS RENOVATION
209 DELBURG STREET, DAVIDSON, NC
CANOPY ADDITIONS


STAMP

NOT FOR CONSTRUCTION


DRAWING LOG

SHEET INFORMATION
DATE OF DRAWING: 10/30/2017
DRAWN BY: JK
JOB NUMBER: 1232-01


PICTURES & SITE PLAN

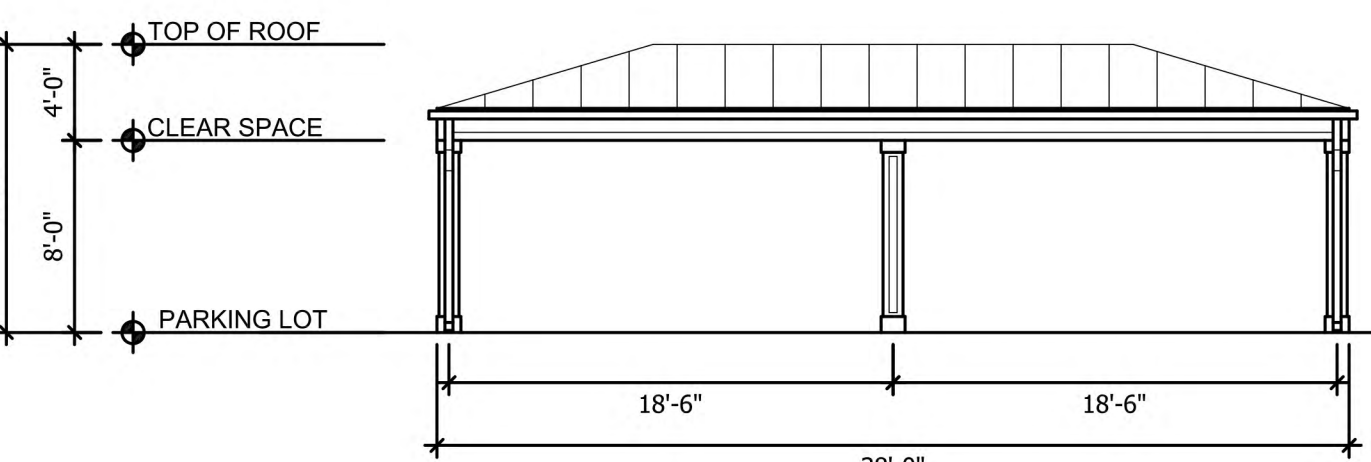


10 COVERED PARKING ELEVATION
A102 SCALE: 1/8" = 1'-0"

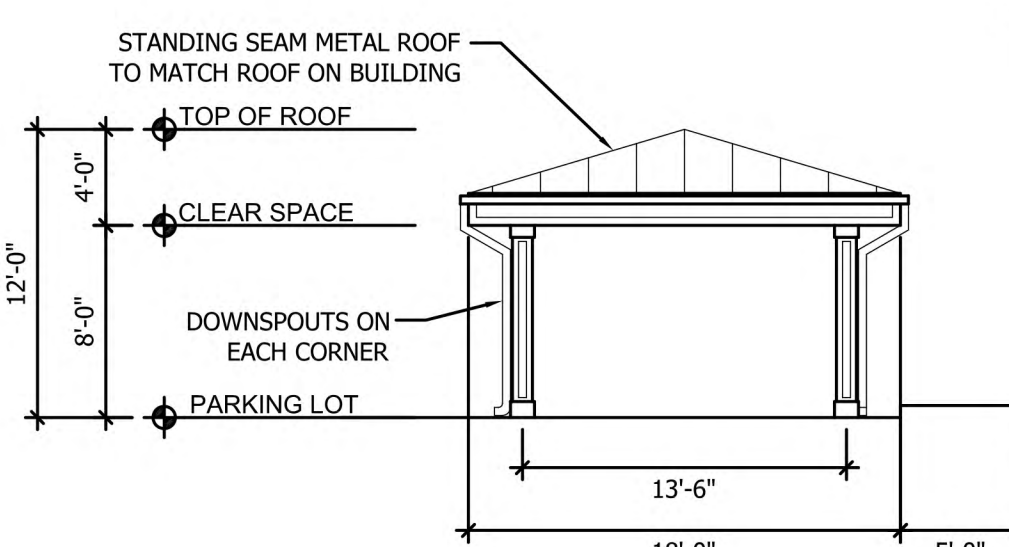


9 COVERED PARKING ELEVATION
A102 SCALE: 1/8" = 1'-0"

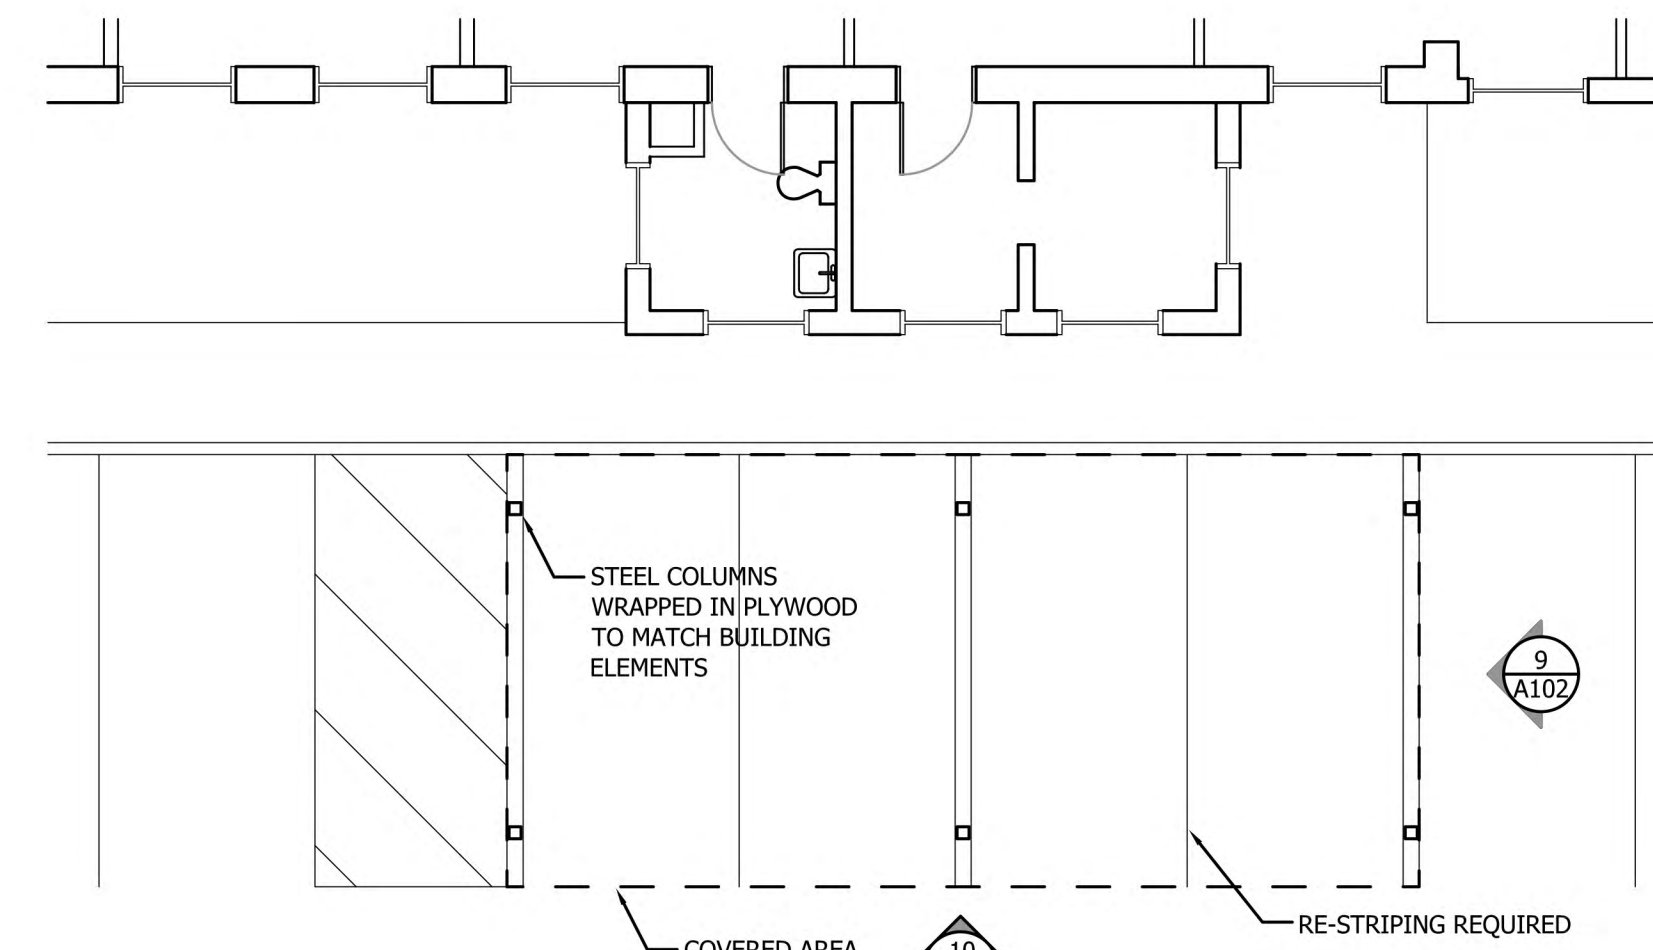


8 COVERED PARKING PLAN
A102 SCALE: 1/8" = 1'-0"

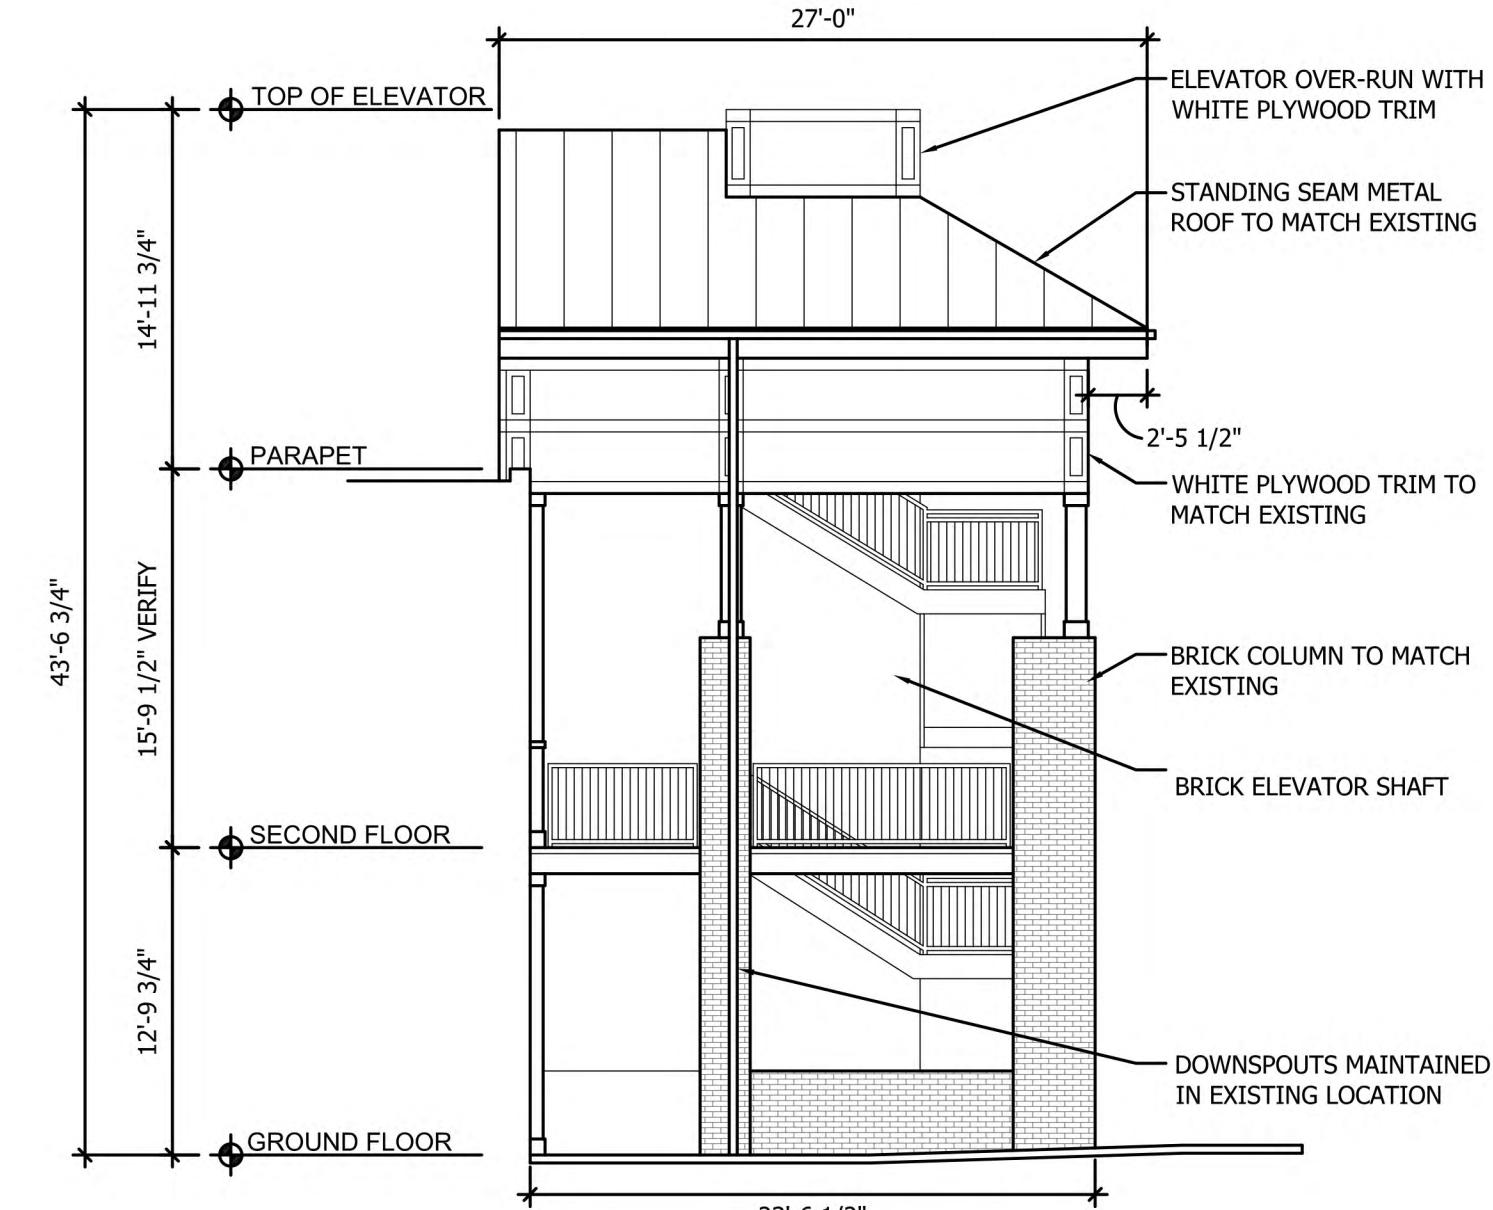


7 ELEVATION - PLAN WEST
A102 SCALE: 1/8" = 1'-0"

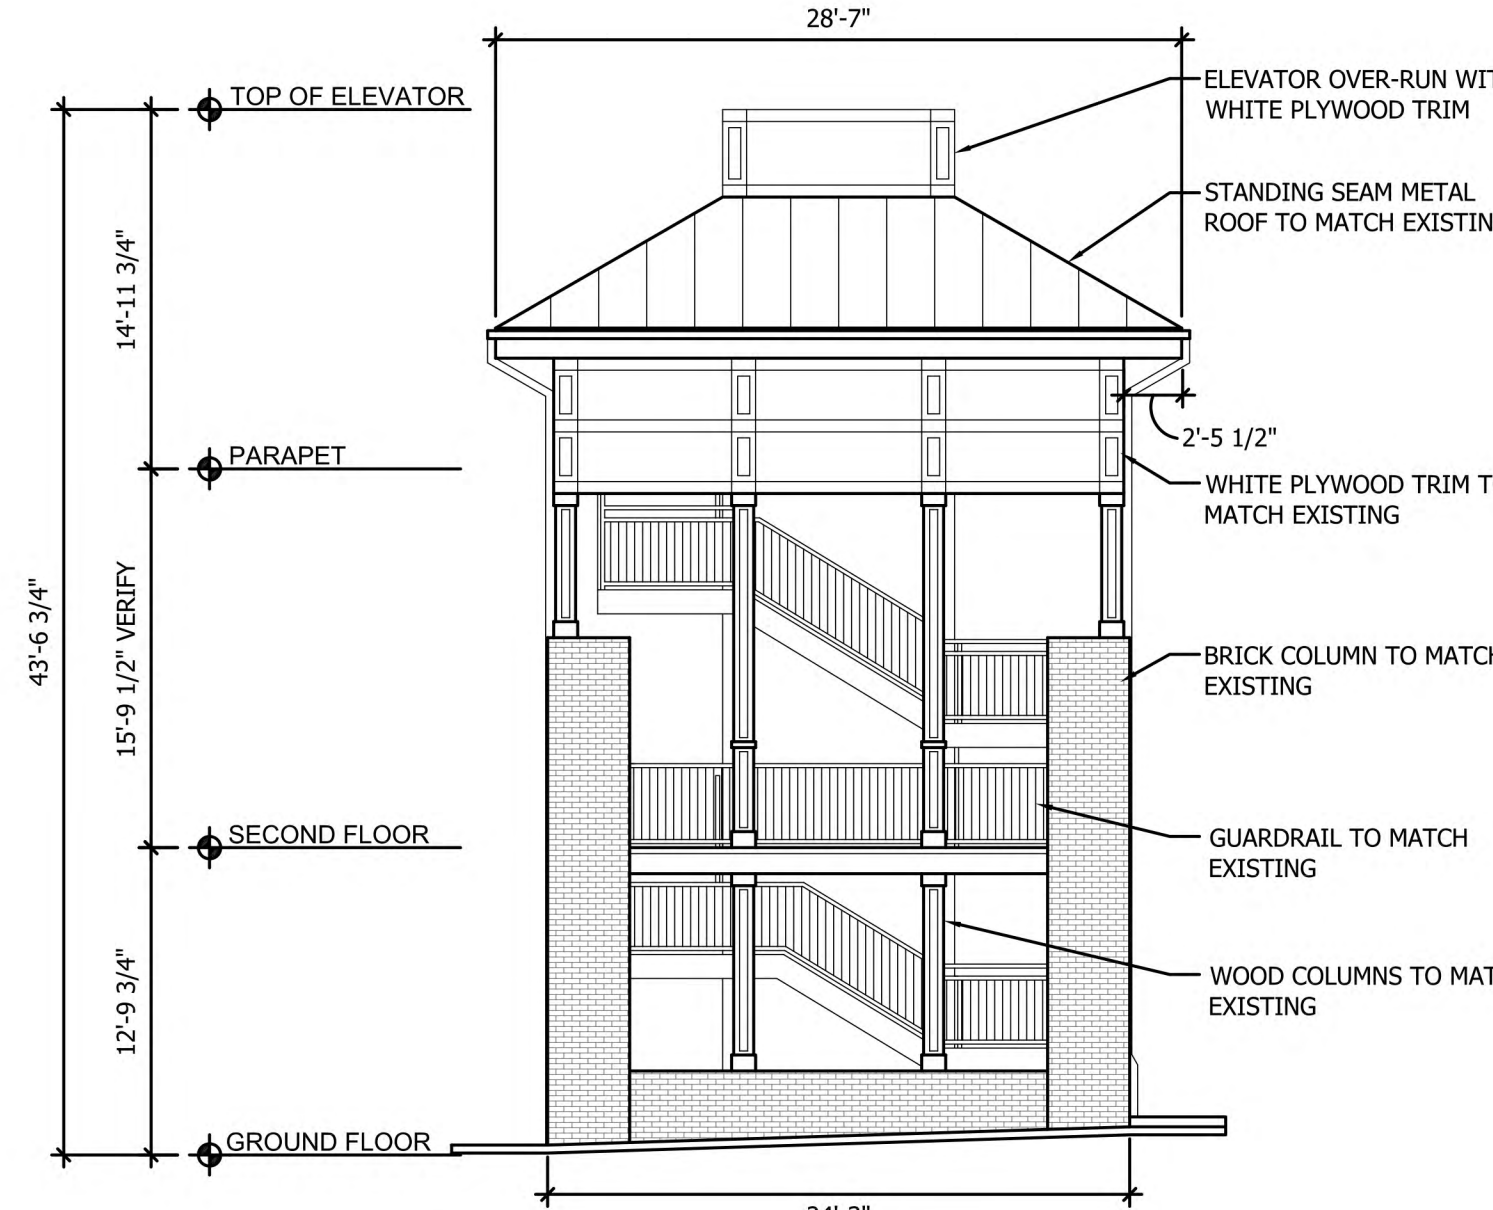


6 ELEVATION - PLAN SOUTH
A102 SCALE: 1/8" = 1'-0"

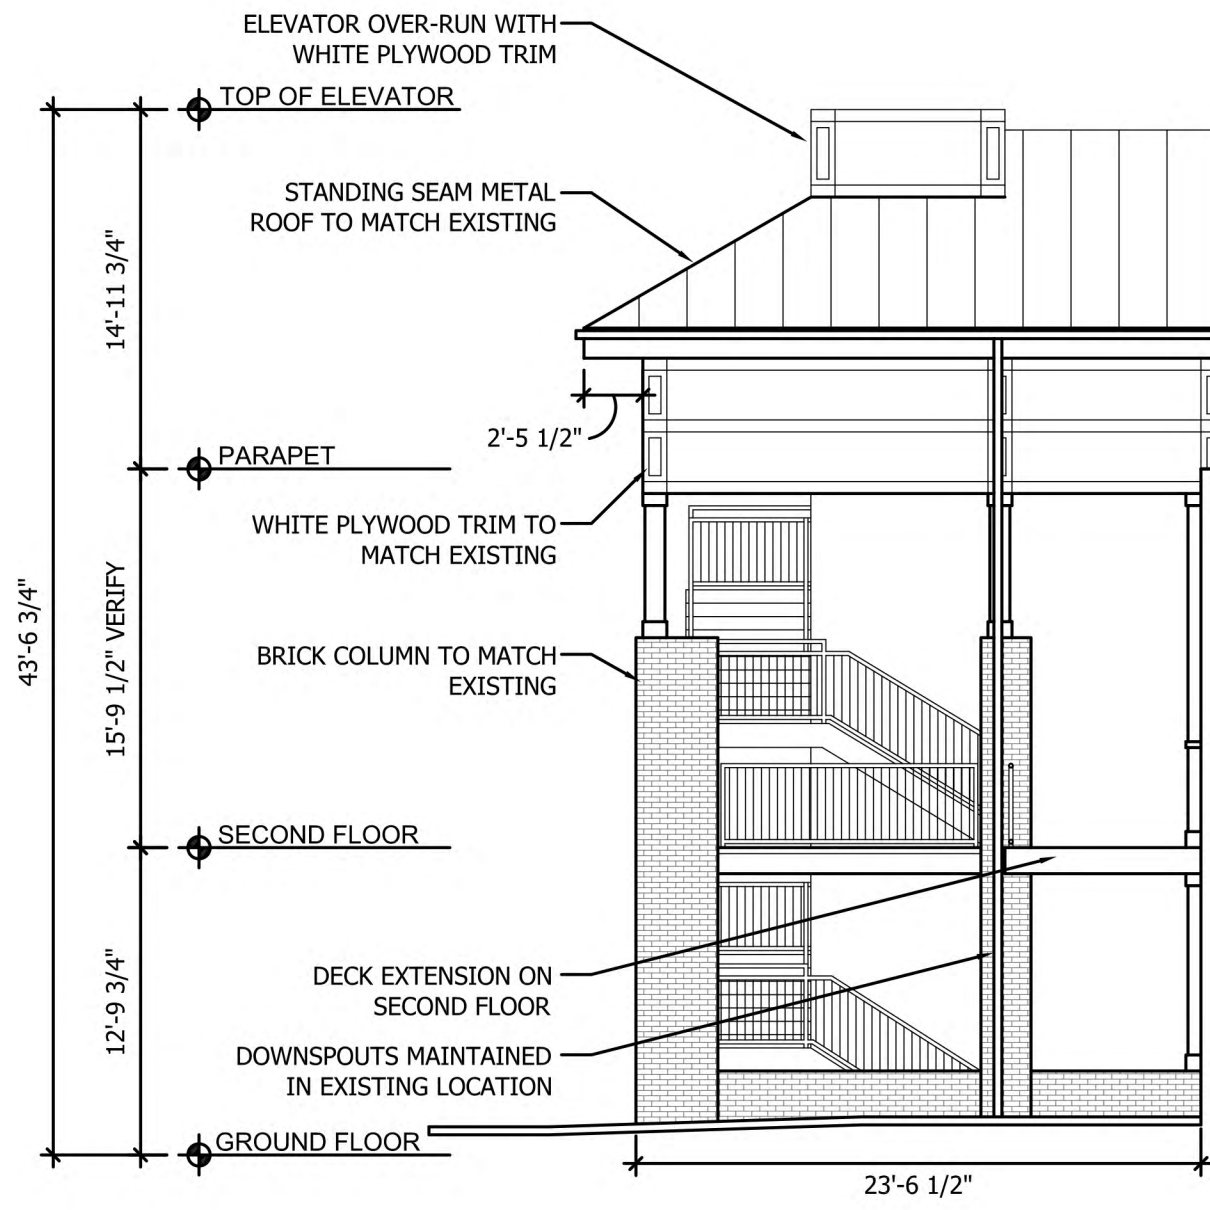


5 ELEVATION - PLAN EAST
A102 SCALE: 1/8" = 1'-0"

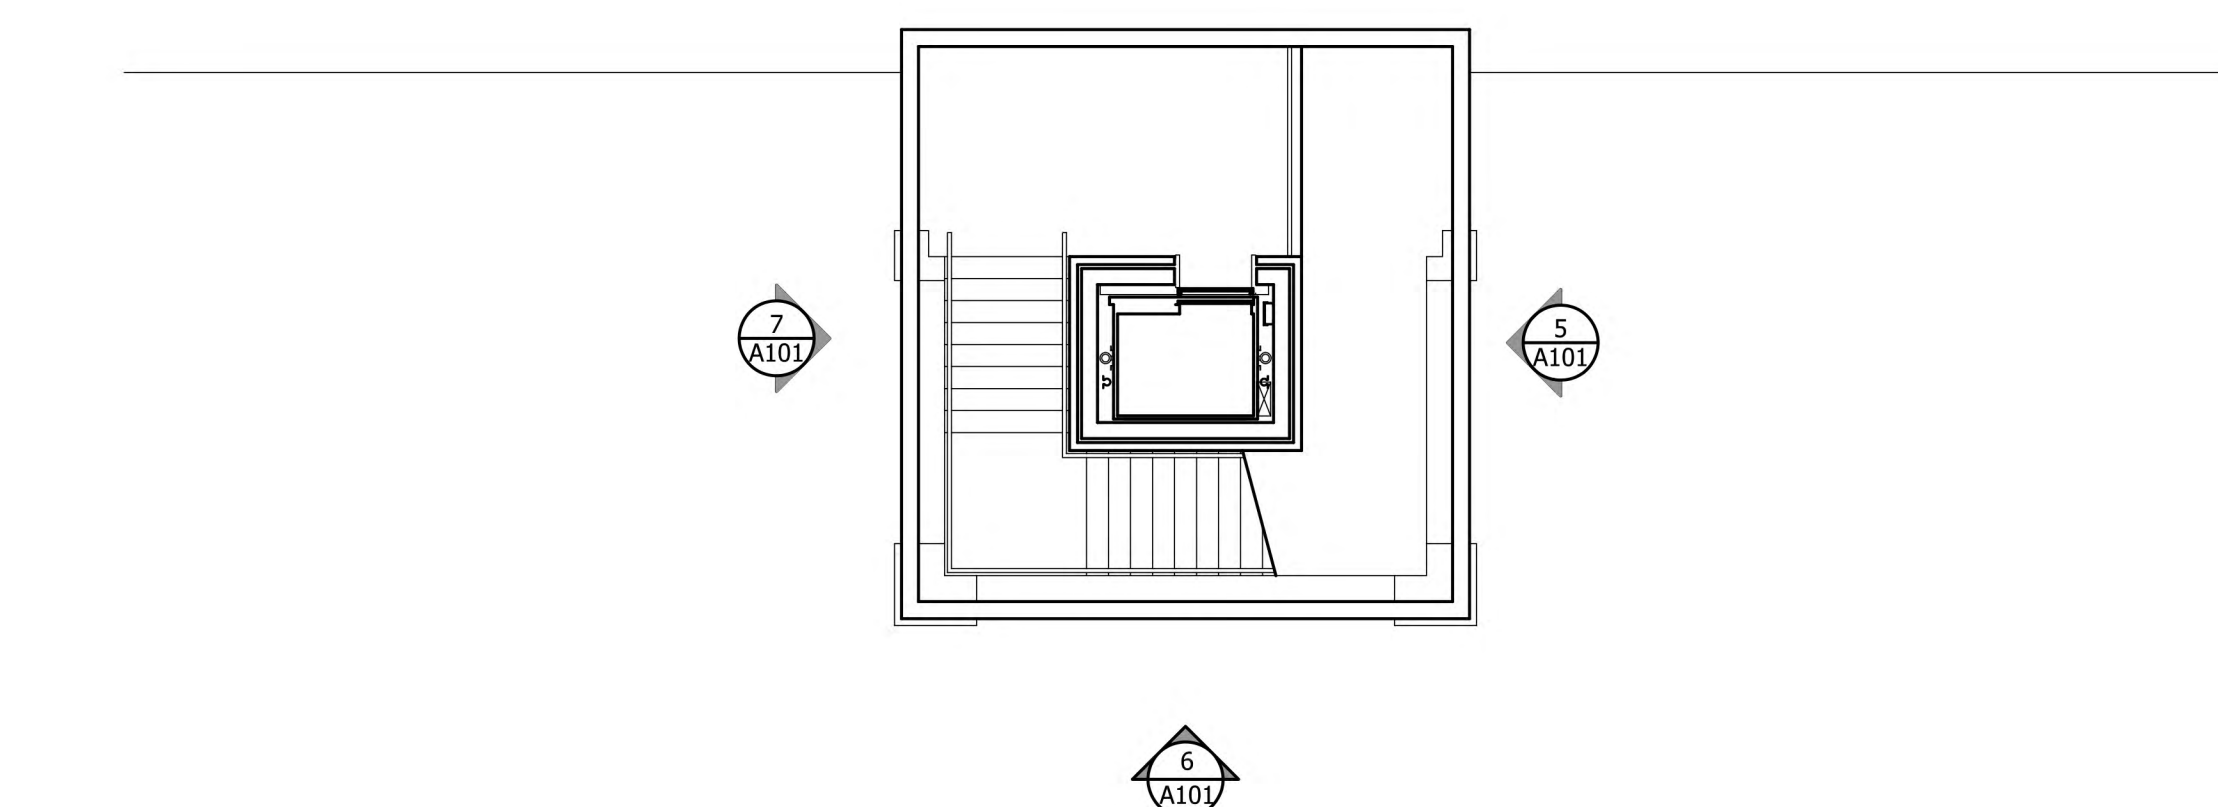

4 ROOF PLAN
A102 SCALE: 1/8" = 1'-0"

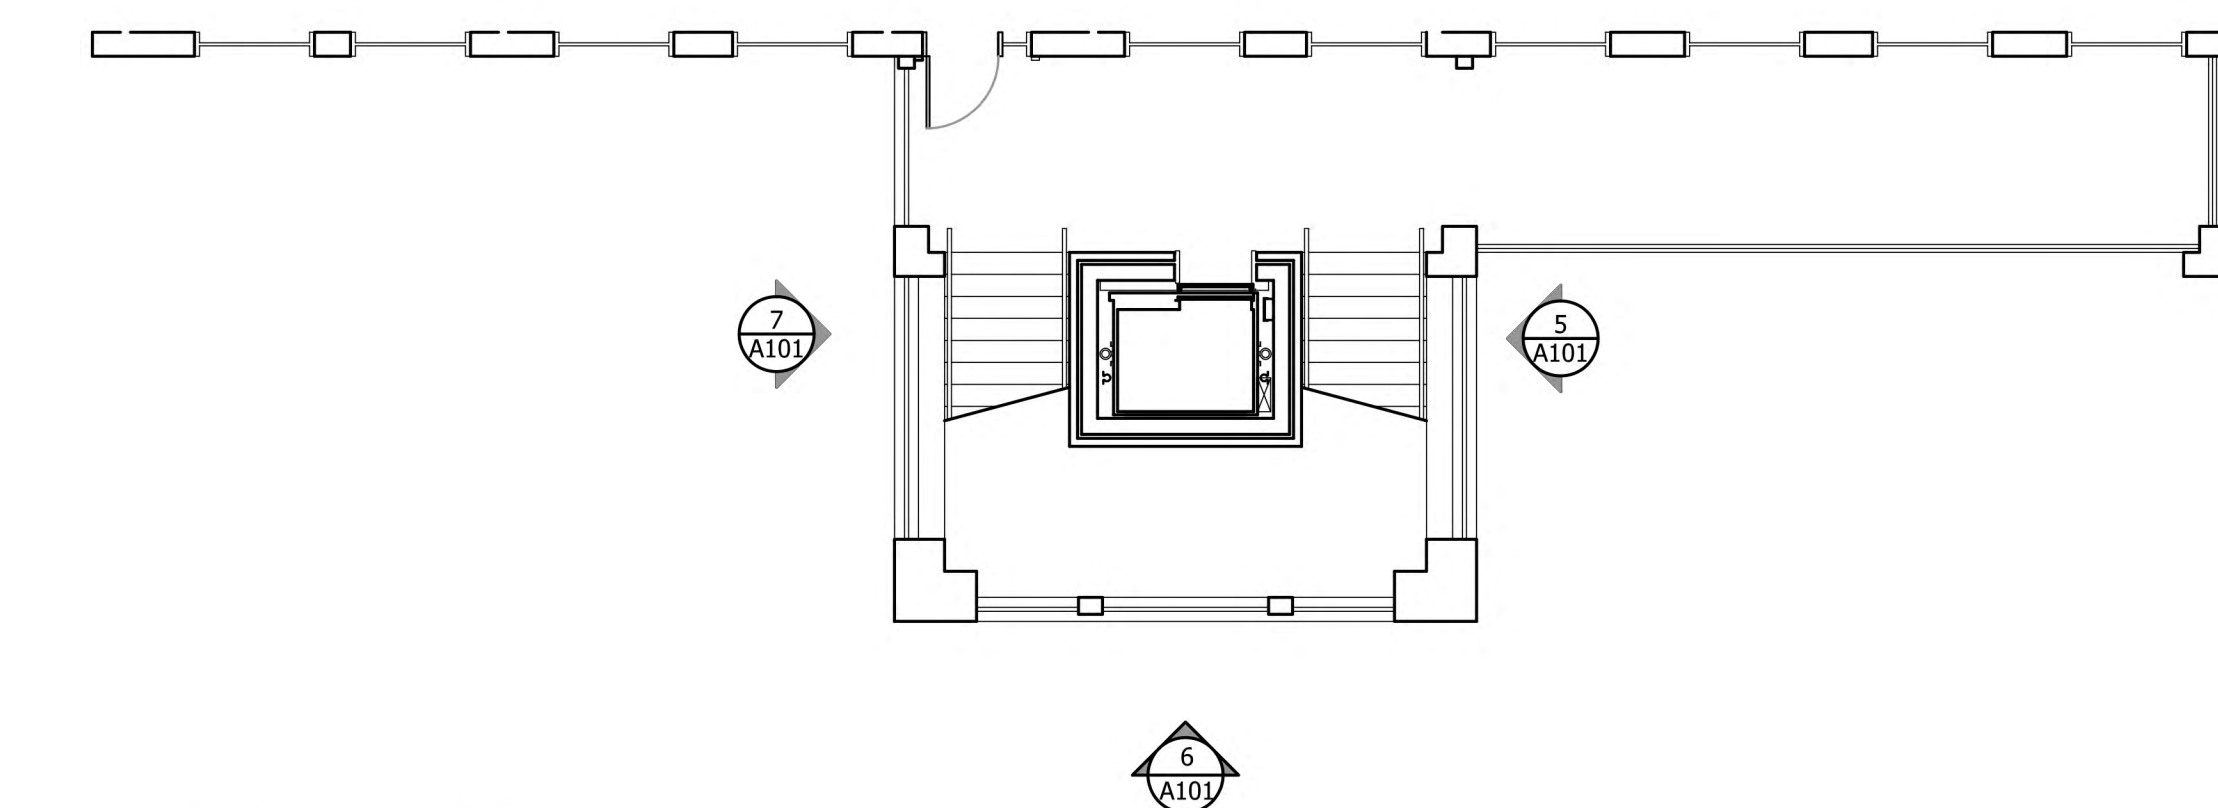

3 SECOND FLOOR PLAN
A102 SCALE: 1/8" = 1'-0"

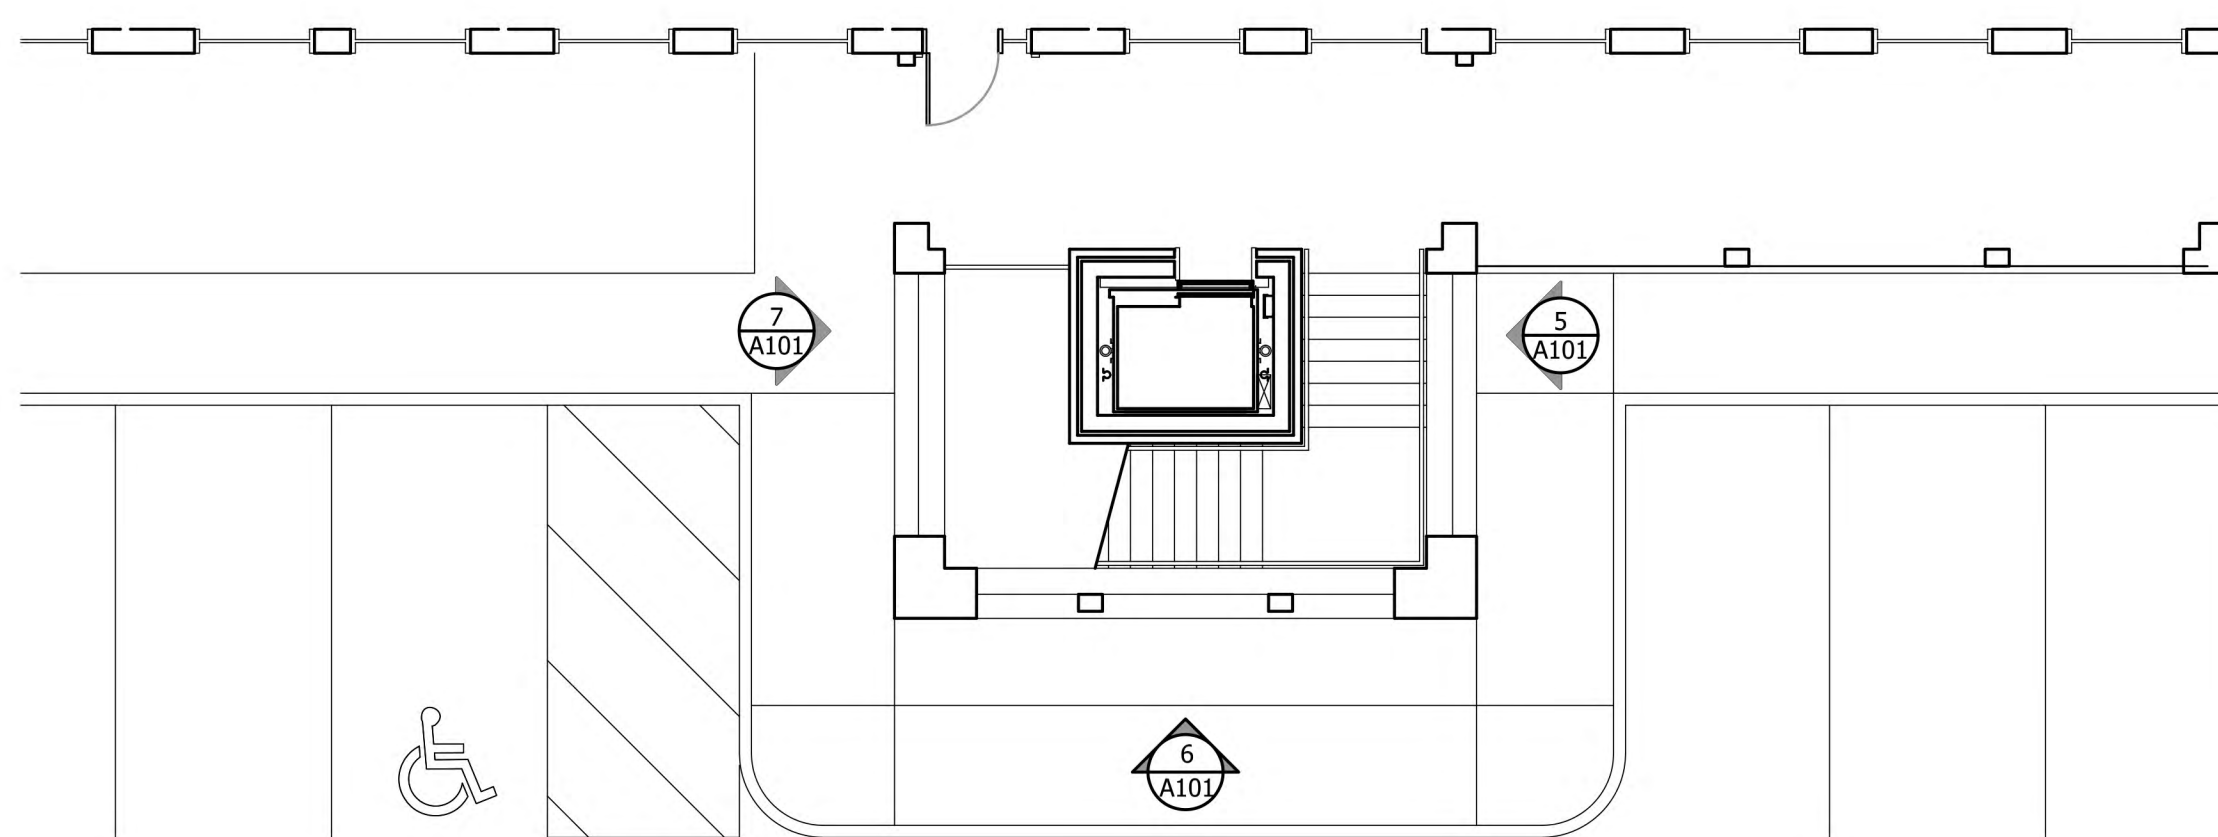

2 GROUND FLOOR PLAN
A102 SCALE: 1/8" = 1'-0"



1 SOUTH BUILDING ELEVATION - NEW WORK
A102 SCALE: 1/8" = 1'-0"