



The Town *of* Davidson

College Town. Lake Town. *Your Town.*


TOWN OF DAVIDSON
ROBERT WALKER
ROUNDABOUT ADDITION
CONCEPTUAL DESIGN

SEA
L

PRELIMINARY
DO NOT USE FOR
CONSTRUCTION

KEY
PLAN

SCALE: 1" = 30'

 

NO.	DATE	BY	DESCRIPTION

DRAWN
BY
APPROVED BY


CHECKED
BY
DATE ~~OCTOBER 27, 2016~~

ROUNDA
T SITE
PLAN

PROJECT NO
50085685

EXH

2

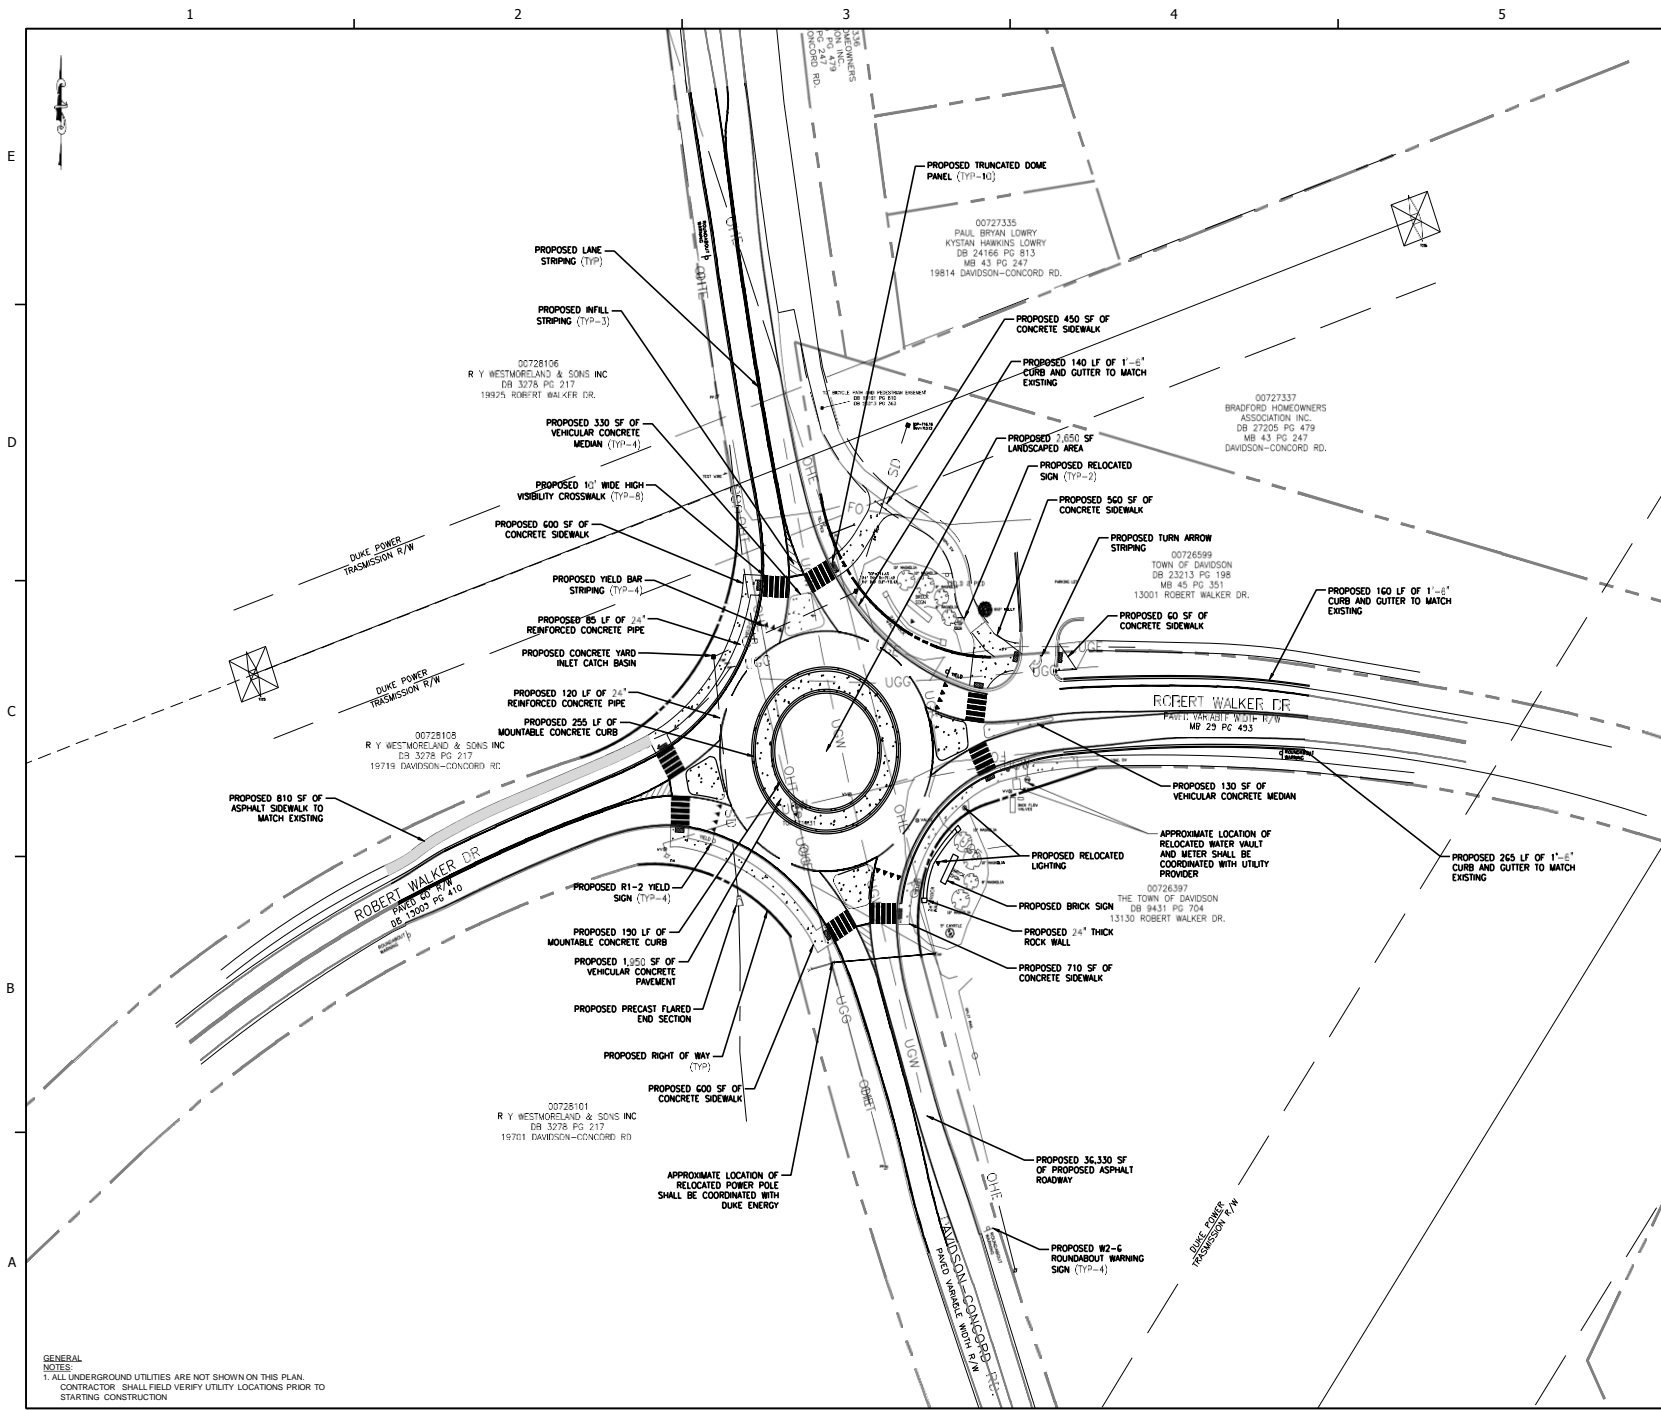

GENERAL

NOTES:
1. ALL UNDERGROUND UTILITIES ARE NOT SHOWN ON THIS PLAN.
CONTRACTOR SHALL FIELD VERIFY UTILITY LOCATIONS PRIOR TO
STARTING CONSTRUCTION

Cost Breakdown

			<u>NCDOT</u>		<u>TOWN</u>		<u>WESTBRANCH</u>		<u>TOTAL</u>
ENGINEERING			\$120,000.00		\$30,000.00		\$0.00		\$150,000.00
RIGHT-OF-WAY			\$20,000.00		\$5,000.00		\$0.00		\$25,000.00
CONSTRUCTION			\$869,000.00		\$170,000.00		\$47,000.00		\$1,086,000.00
GRAND TOTAL			\$1,009,000.00		\$205,000.00		\$47,000.00		\$1,261,000.00



College Town. Lake Town. *Your Town.*

Davidson-Concord Rd / Robert-Walker Drive Roundabout
 Doug Wright, Public Works Department
 March 27, 2018

PROJECT:	ROUTE:	DESCRIPTION:	LENGTH:	COUNTY:	%	MPO / RPO	%
U-6092	DAVIDSON	DAVIDSON-CONCORD ROAD AT ROBERT WALKER DRIVE. CONSTRUCT ROUNDABOUT.	MILES	MECKLENBURG	100	CHARLOTTE	100

PROJECT BREAKS												COUNTY(S)		MPO/RPO(S)		NON COMMITTED / COMMITTED ELIGIBLE / FUNDED NON 6%		FUNDING CATEGORY		HWY	
BRK	SPOT ID	DESCRIPTION																			
FUNDING	FFY20	FFY21		FFY22		FFY23		FFY24		FFY25		FFY26		FFY27		FFY28		FFY29		POST YEARS	
STBGDA																					
L																					
STBGDA																					
L																					
STBGDA	C	869																			
L	C	217																			

COMMENTS:

		FFY18	FFY19			
STBGDA	PE	120				
L	PE	30				
STBGDA			R	20		
L			R	5		
STBGDA						
L						

- ☐ INTRASTATE SYSTEM
- ☐ LOOP PROJECT
- ☐ NHS (NATIONAL HIGHWAY SYSTEM)
- ☐ ECONOMIC DEVELOPMENT PROJECT
- ☐ FEASIBILITY STUDY PROJECT

SPOT ID	
U	PROGRAM
DIV	ELIGIBLE
DIV	FUNDED
HWY	HWY_NON

☐ 6_PERCENT
 ☐ COMMITTED
 ☐ NON_COMMITTED

PRIOR YEARS:	
PROGRAMMED:	1,261
POST YEARS:	
TOTAL COST:	1,261