

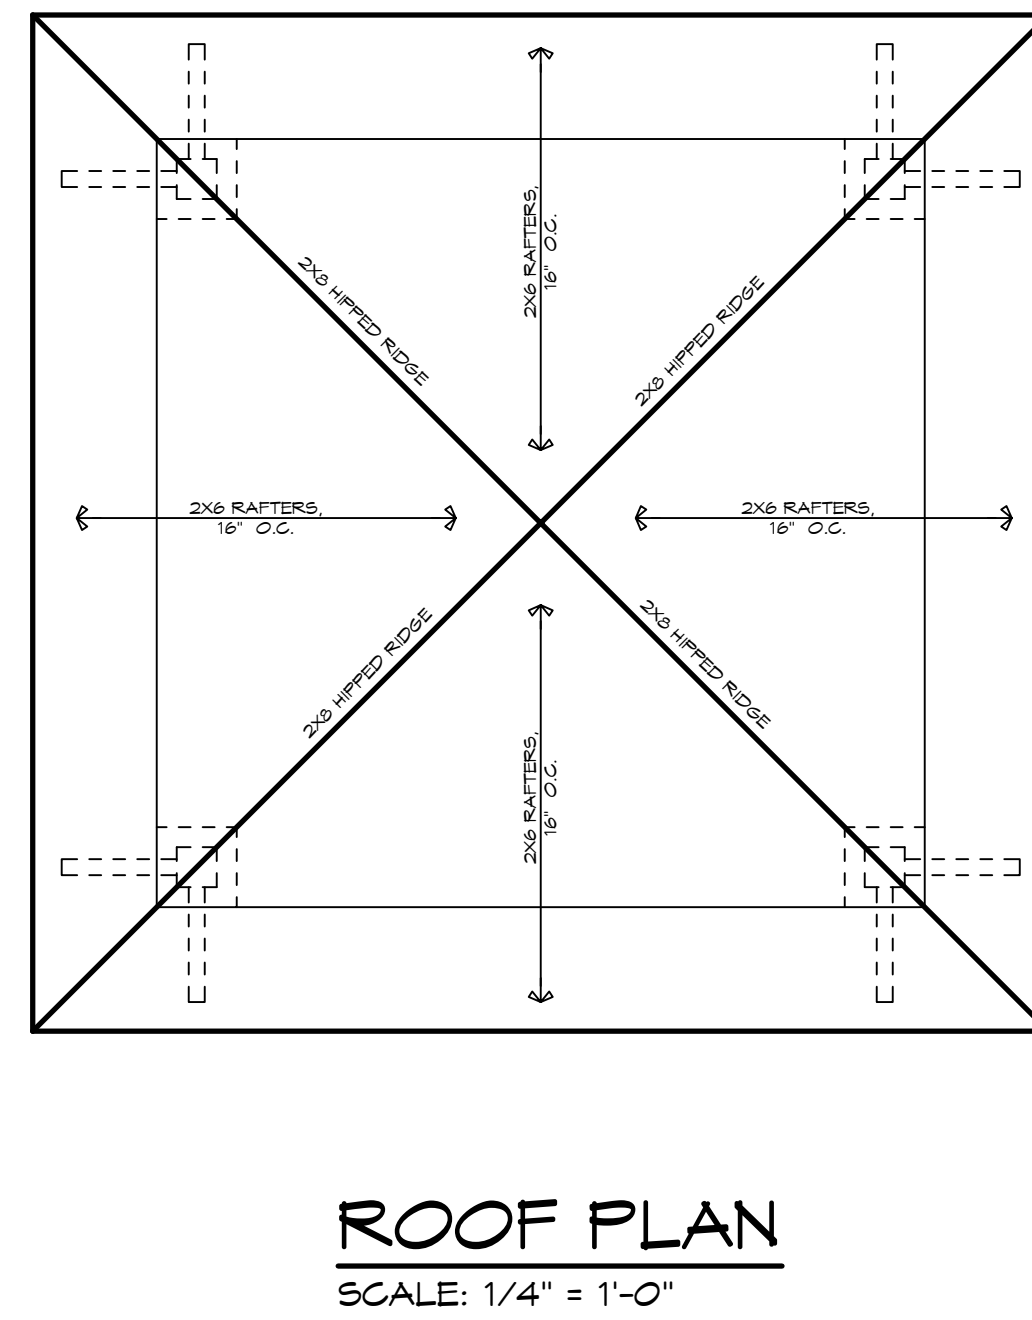
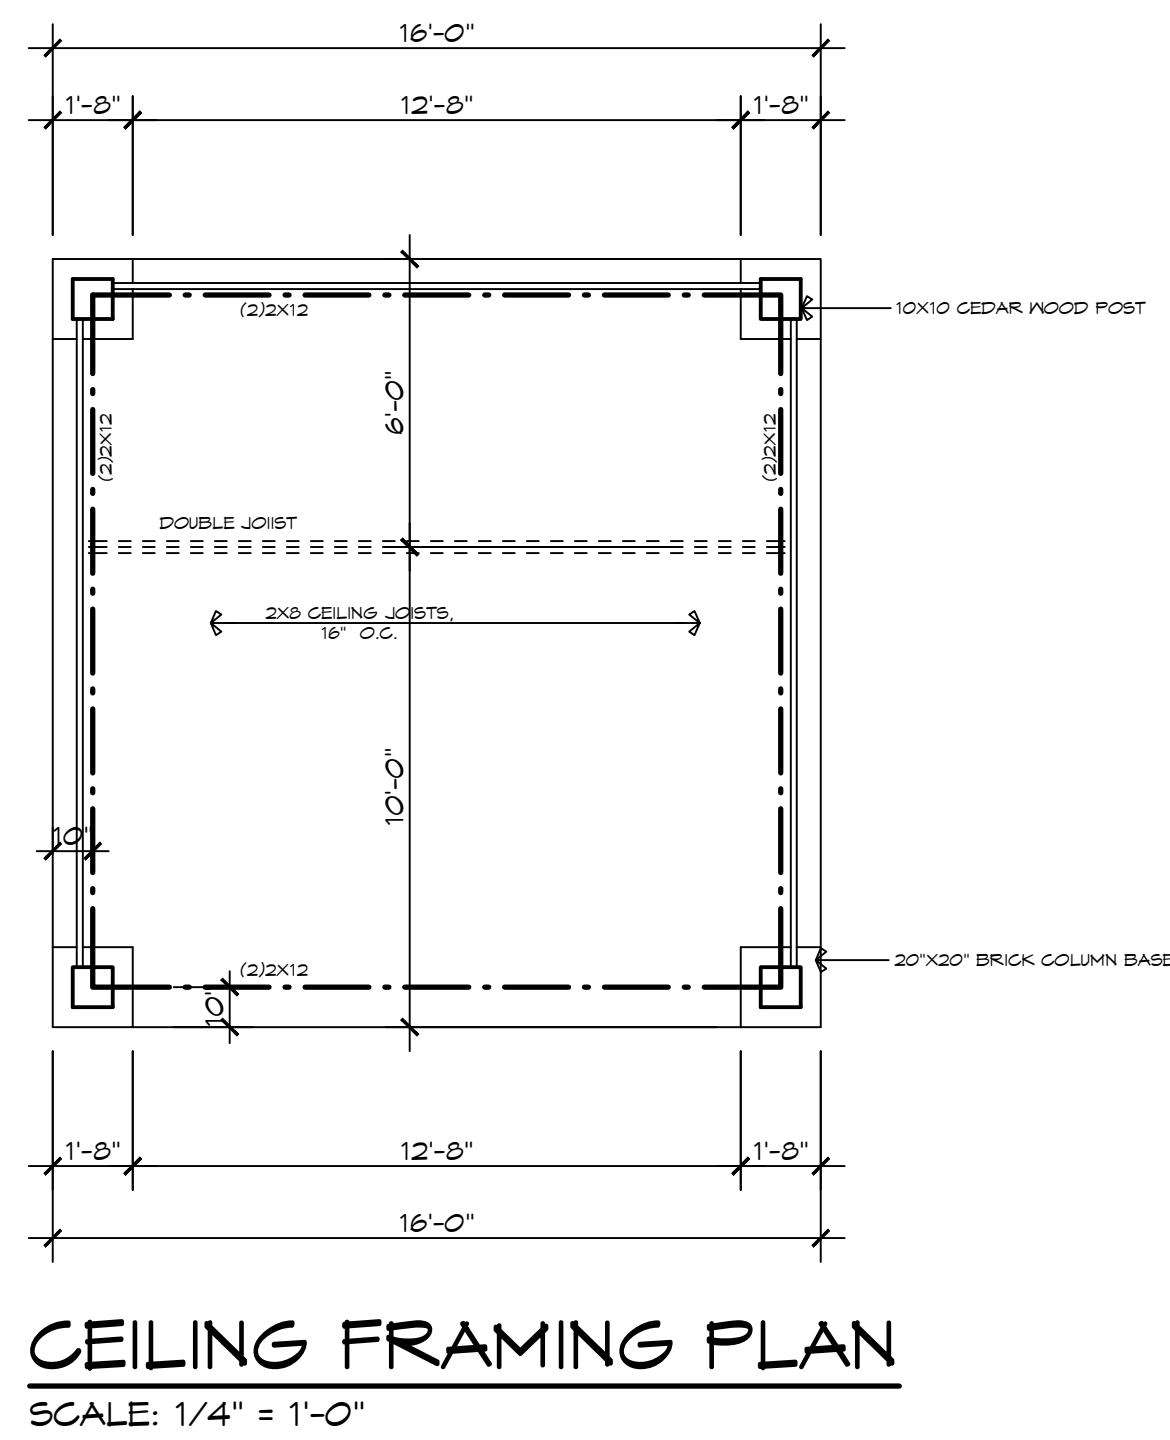
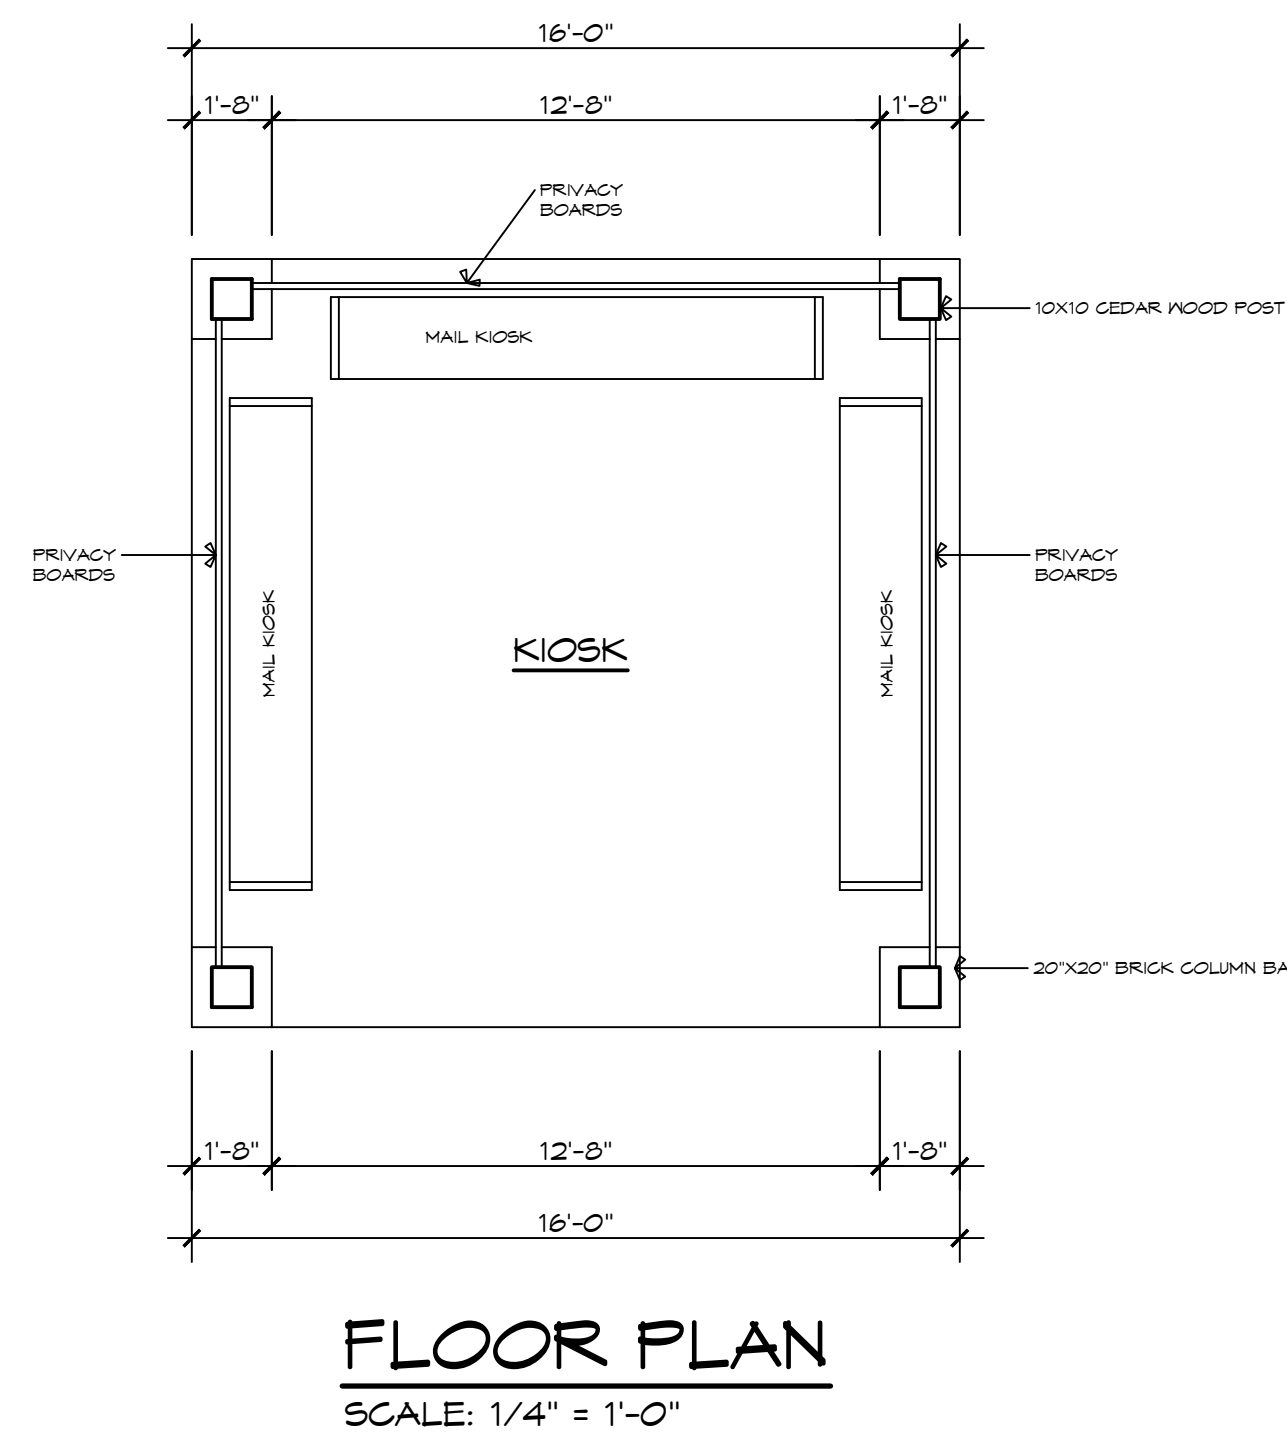
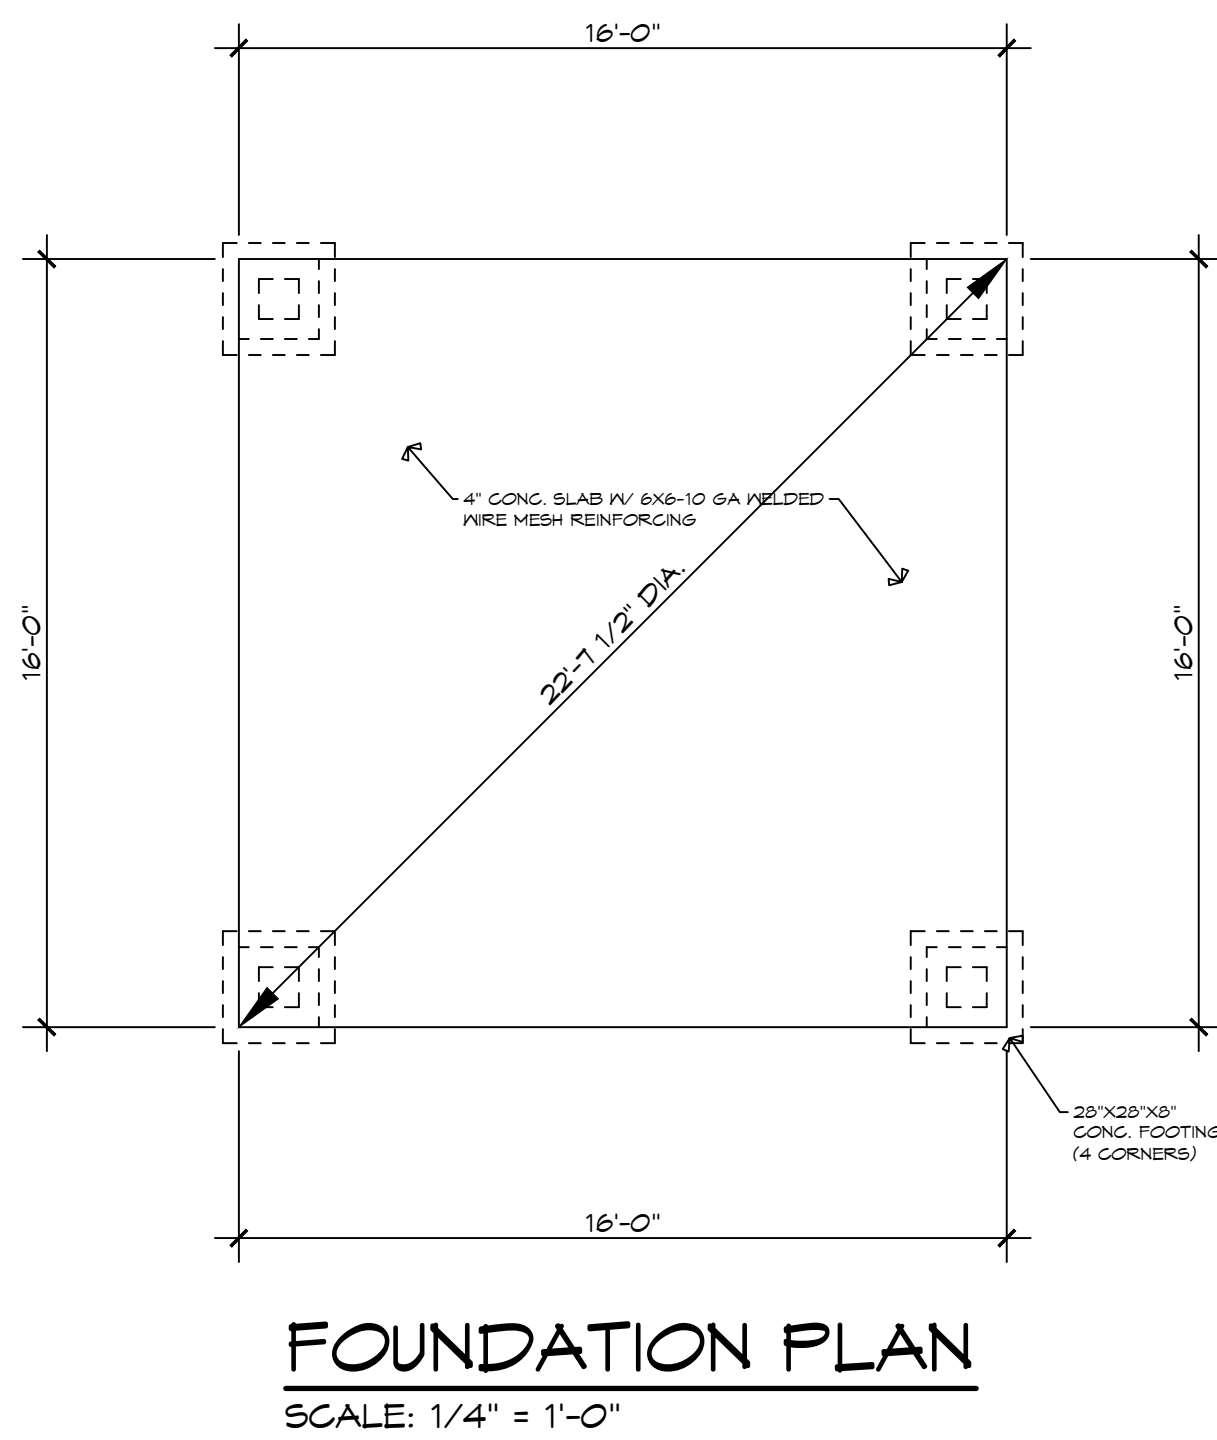
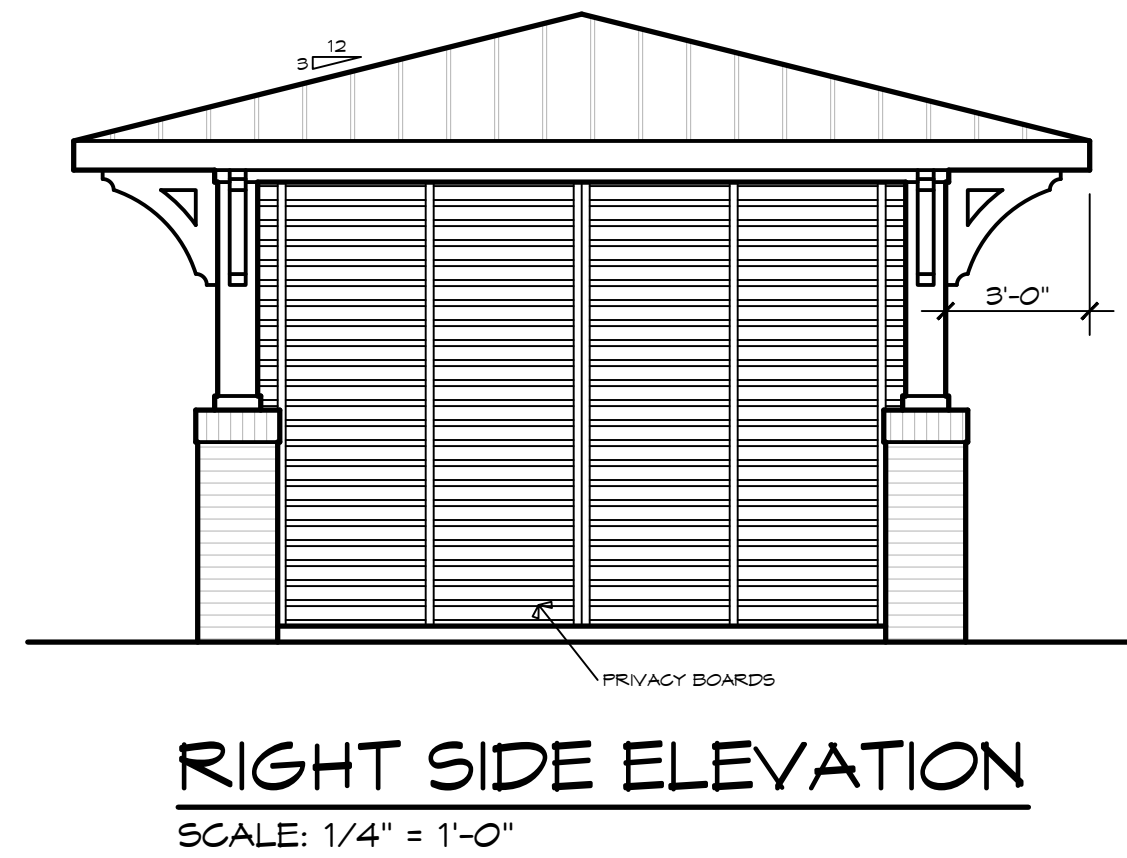
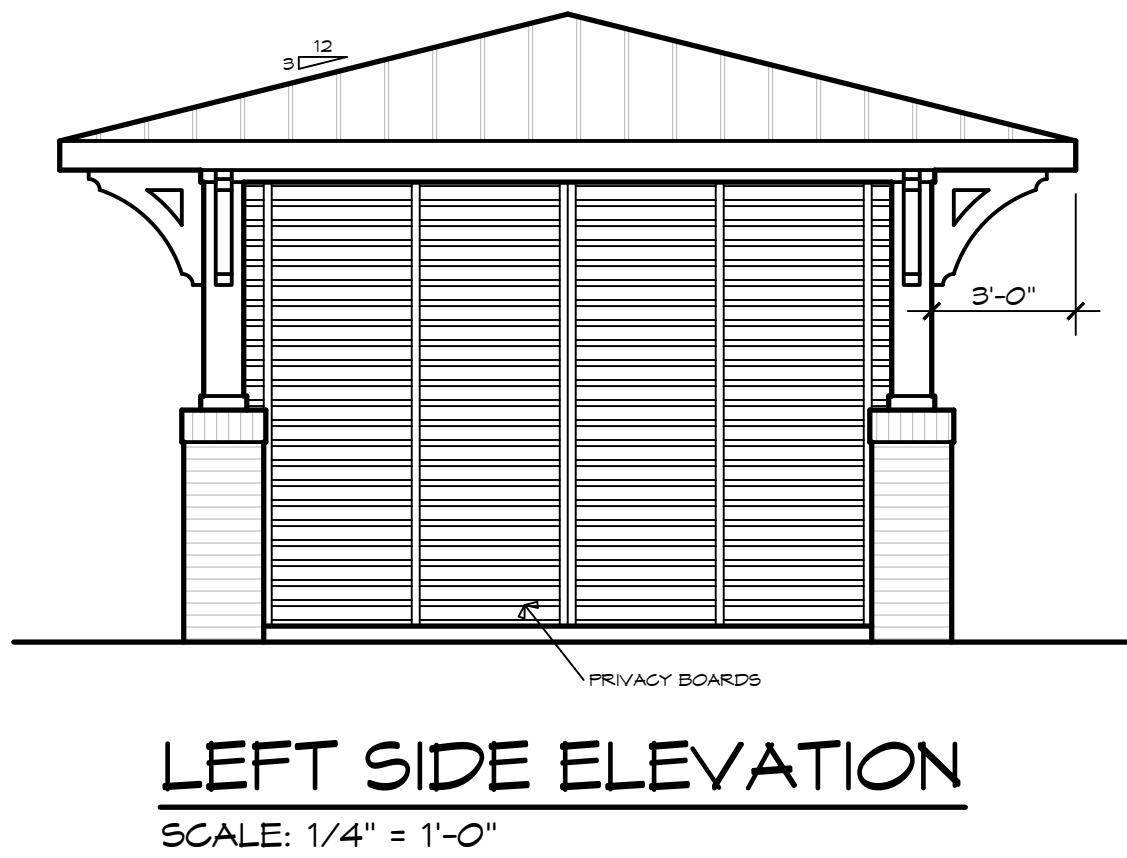


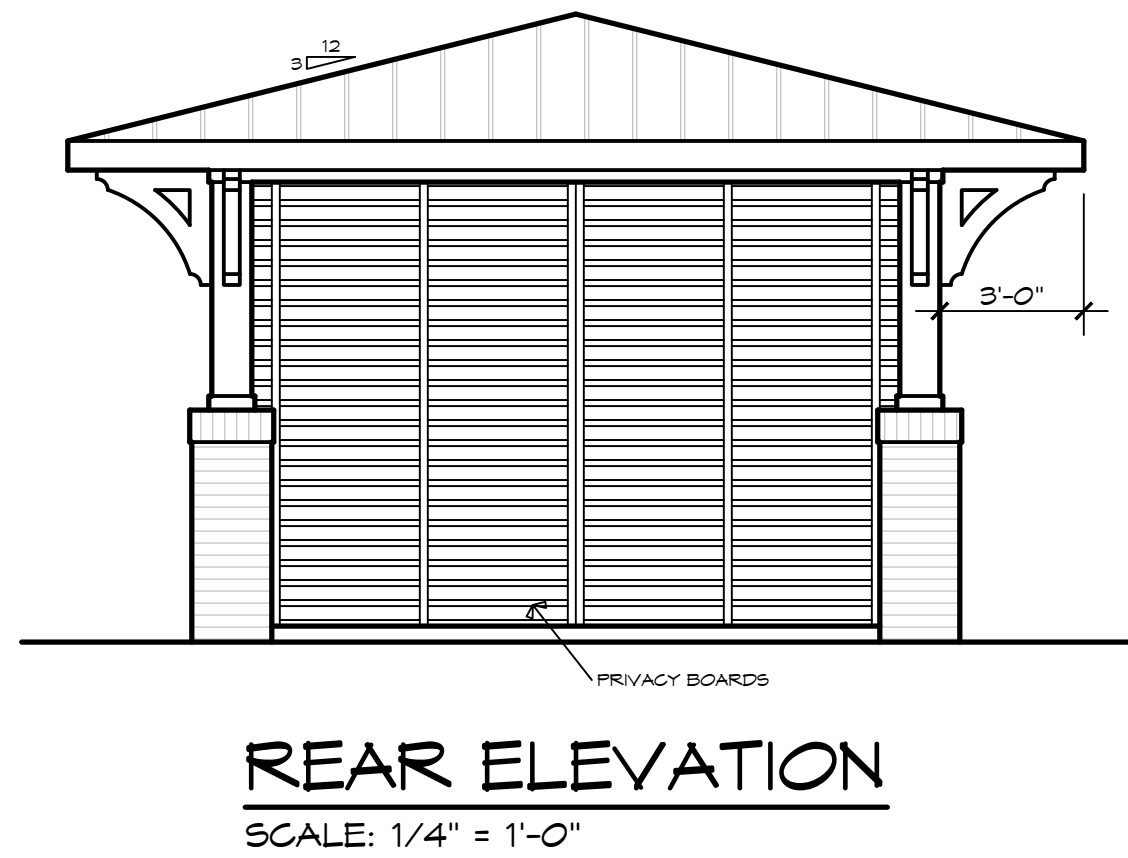

COLOR SCHEDULE	
MATERIAL	COLOR
BRICK	SOUTHPORT OVERSIZED, BUFF MORTAR
TRIM	COBBLESTONE
COLUMNS	CEDAR
METAL ROOF	BLACK METAL
GUTTERS	COBBLESTONE
LOUVERED SCREEN	COBBLESTONE

BY:	
REVISION:	
NO.	DATE:
SCOTT A. MCINTYRE ARCHITECT 24 SACHA LANE TRAVELERS REST, SC 29690 PHONE: 828-545-5997	
WESTBRANCH MAIL KIOSK DAVIDSON NORTH CAROLINA	PACE DEVELOPMENT GROUP, INC. CHARLOTTE NORTH CAROLINA
JOB NO:	PACE
DRAWN BY:	DT
CHECKED BY:	SAM
DATE:	1/2018
SHEET NO:	
A3	

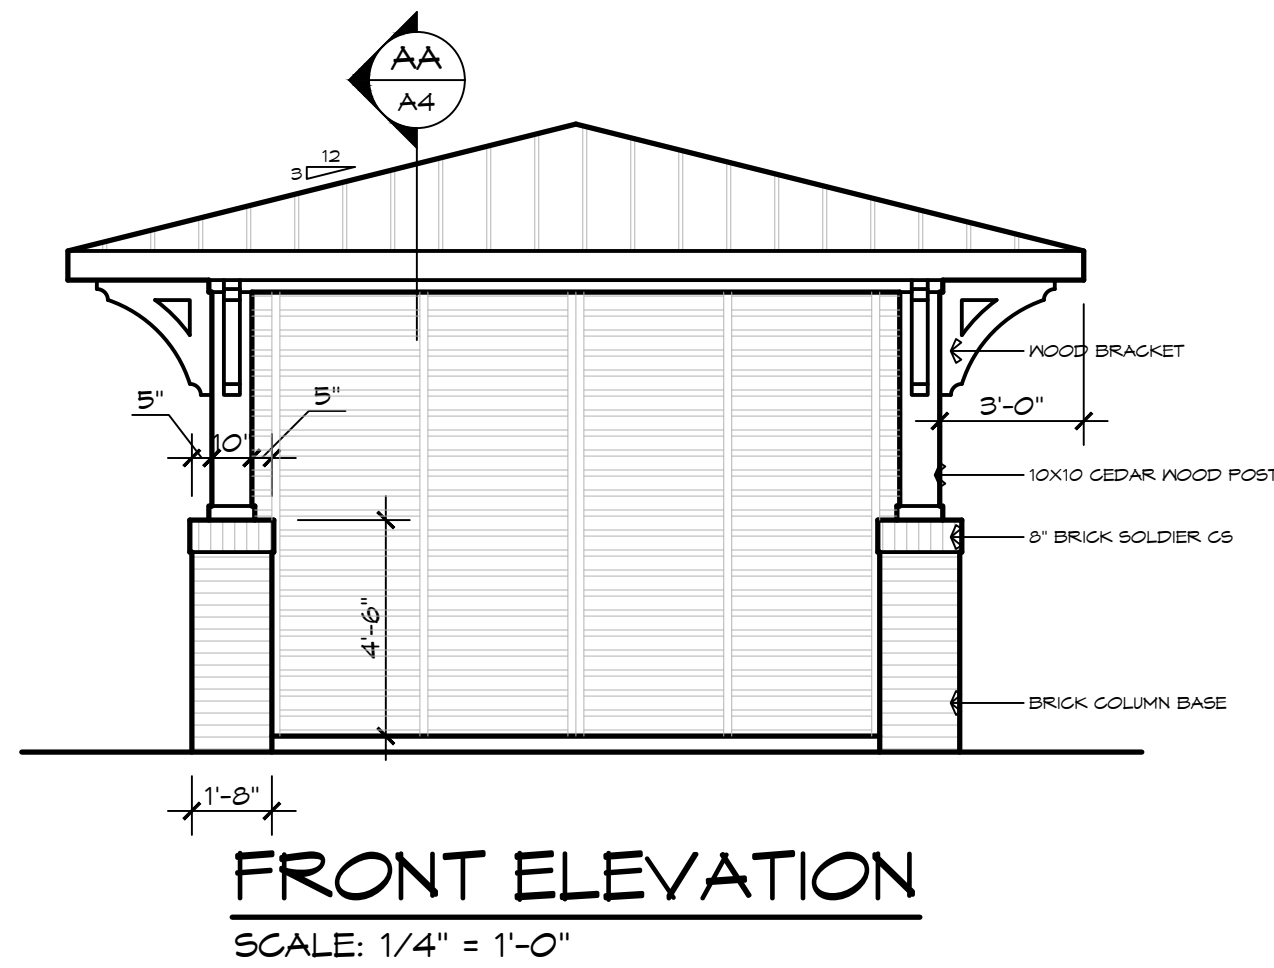