



05-01-2018

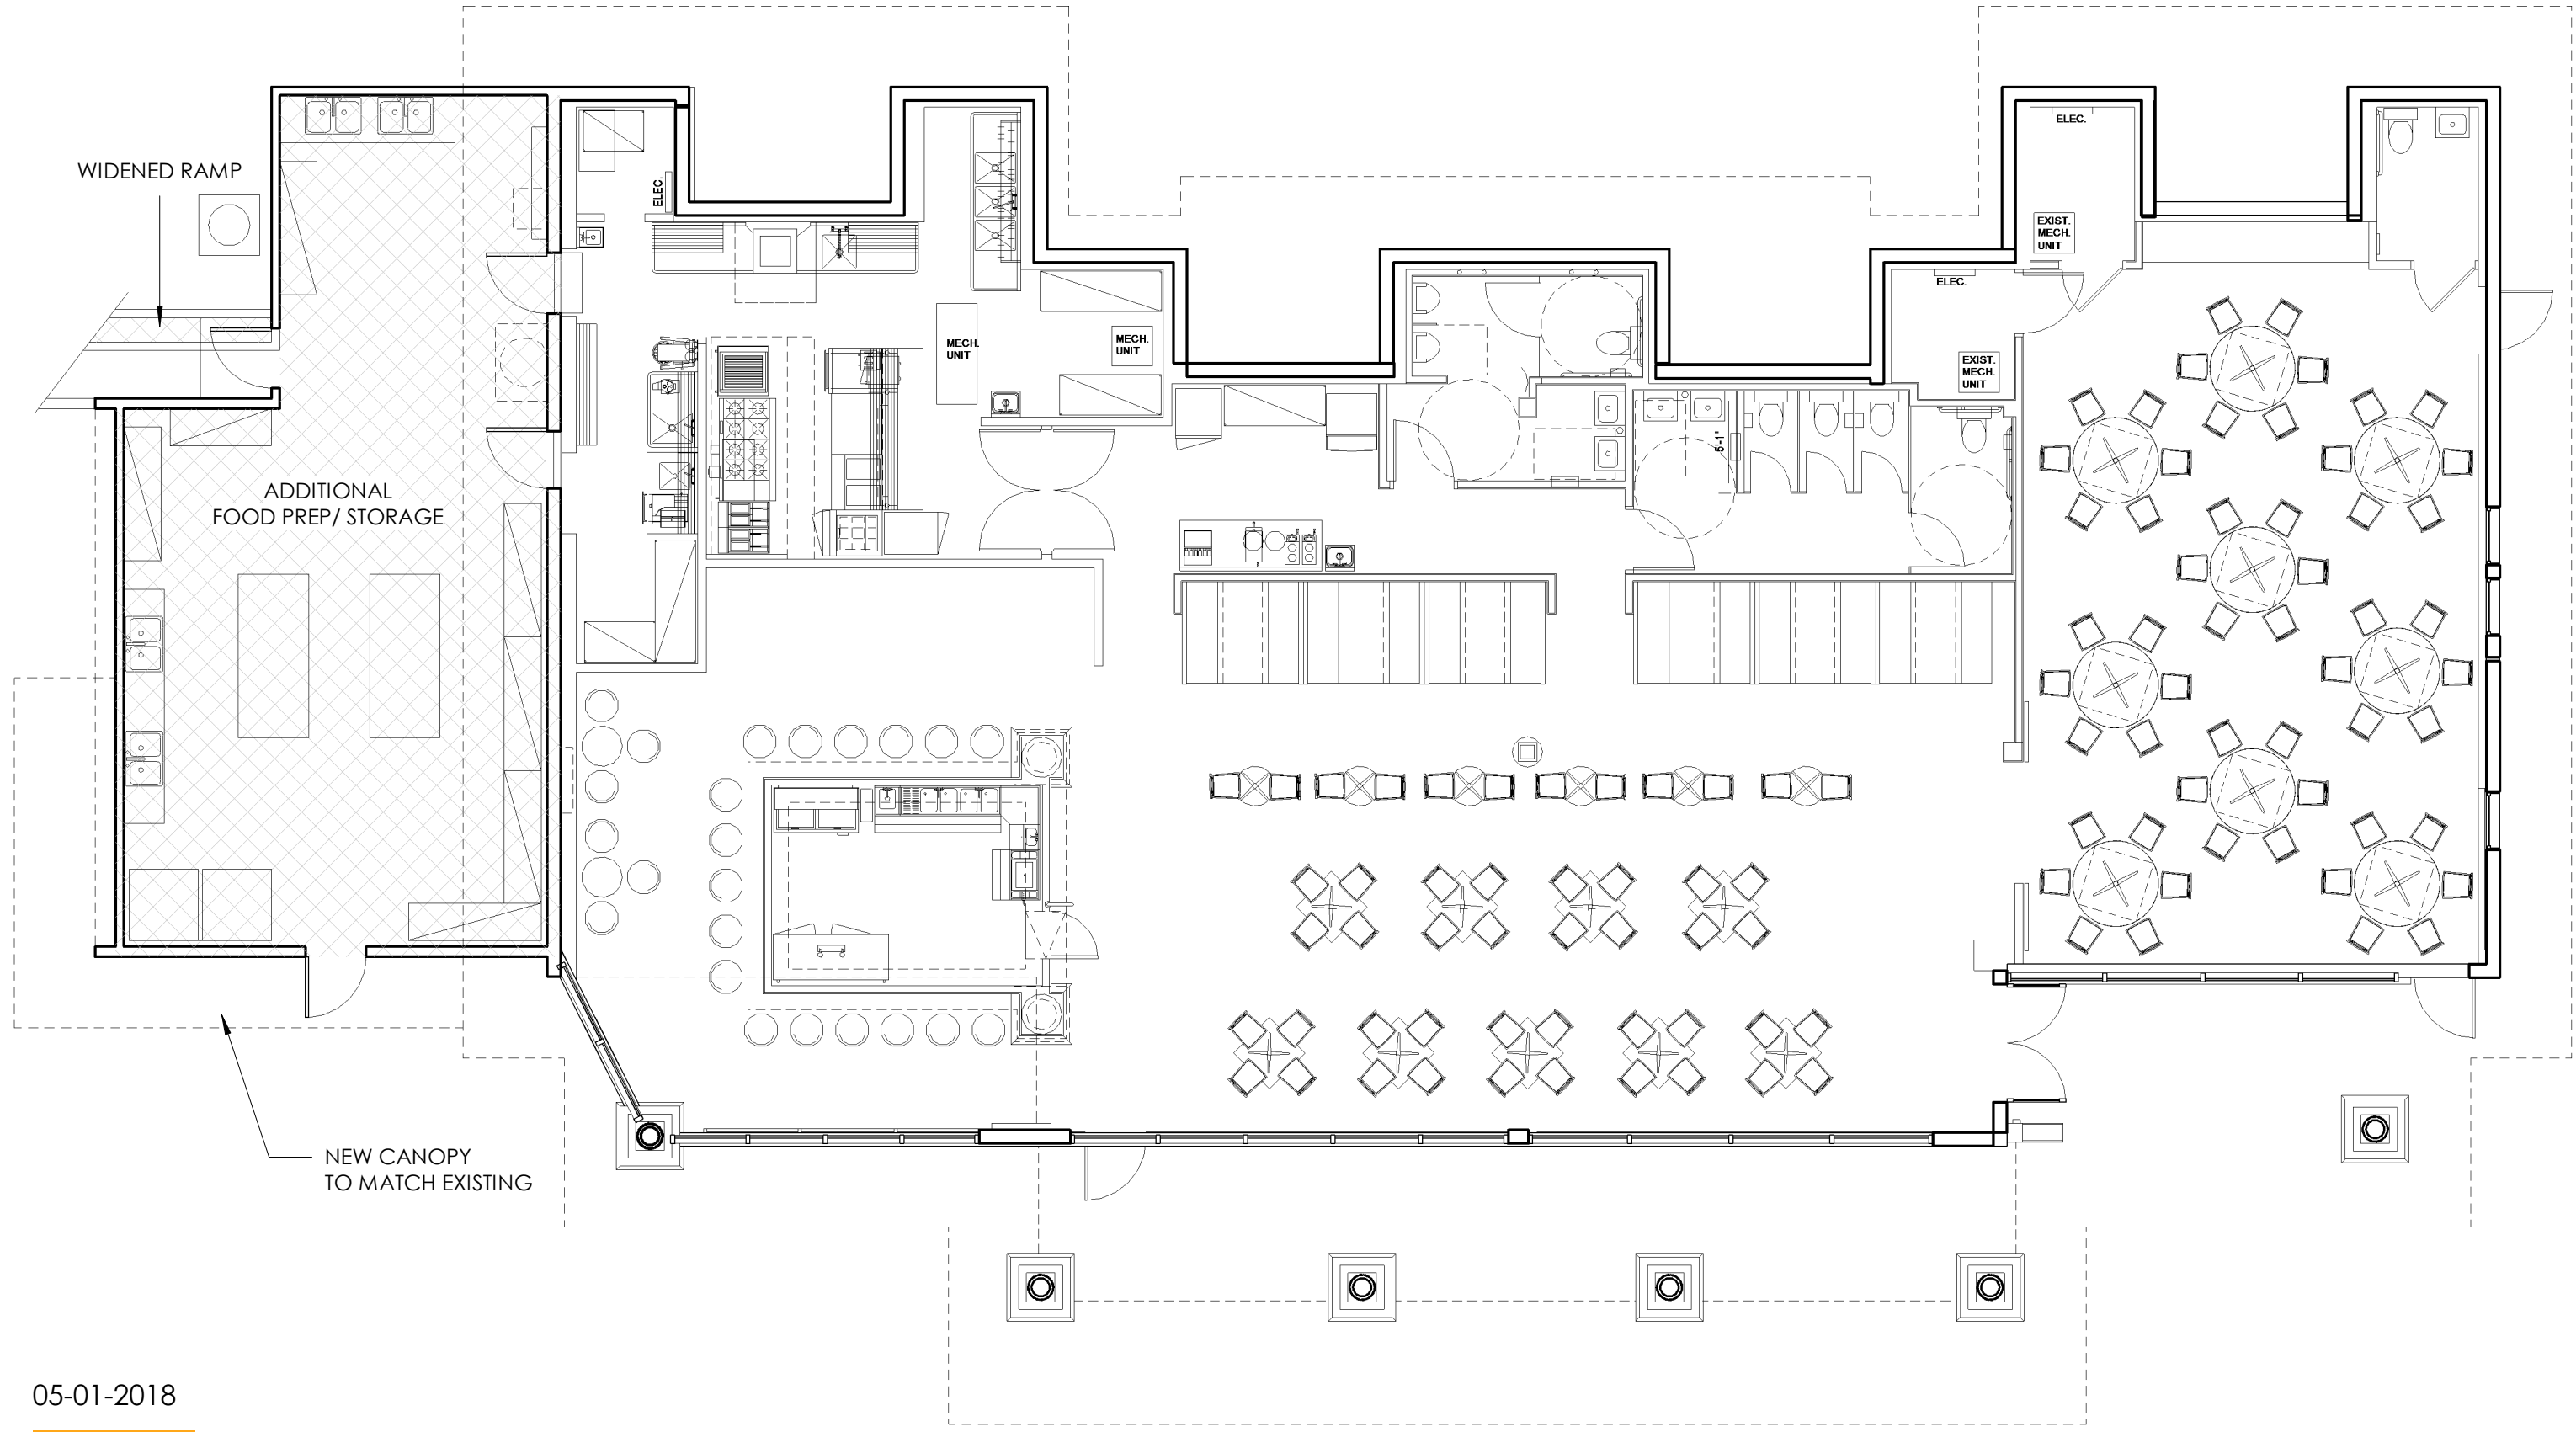

1 LEVEL 01 - PROPOSED
1/8" = 1'-0"



NORTH HARBOR CLUB - BUILDING 100

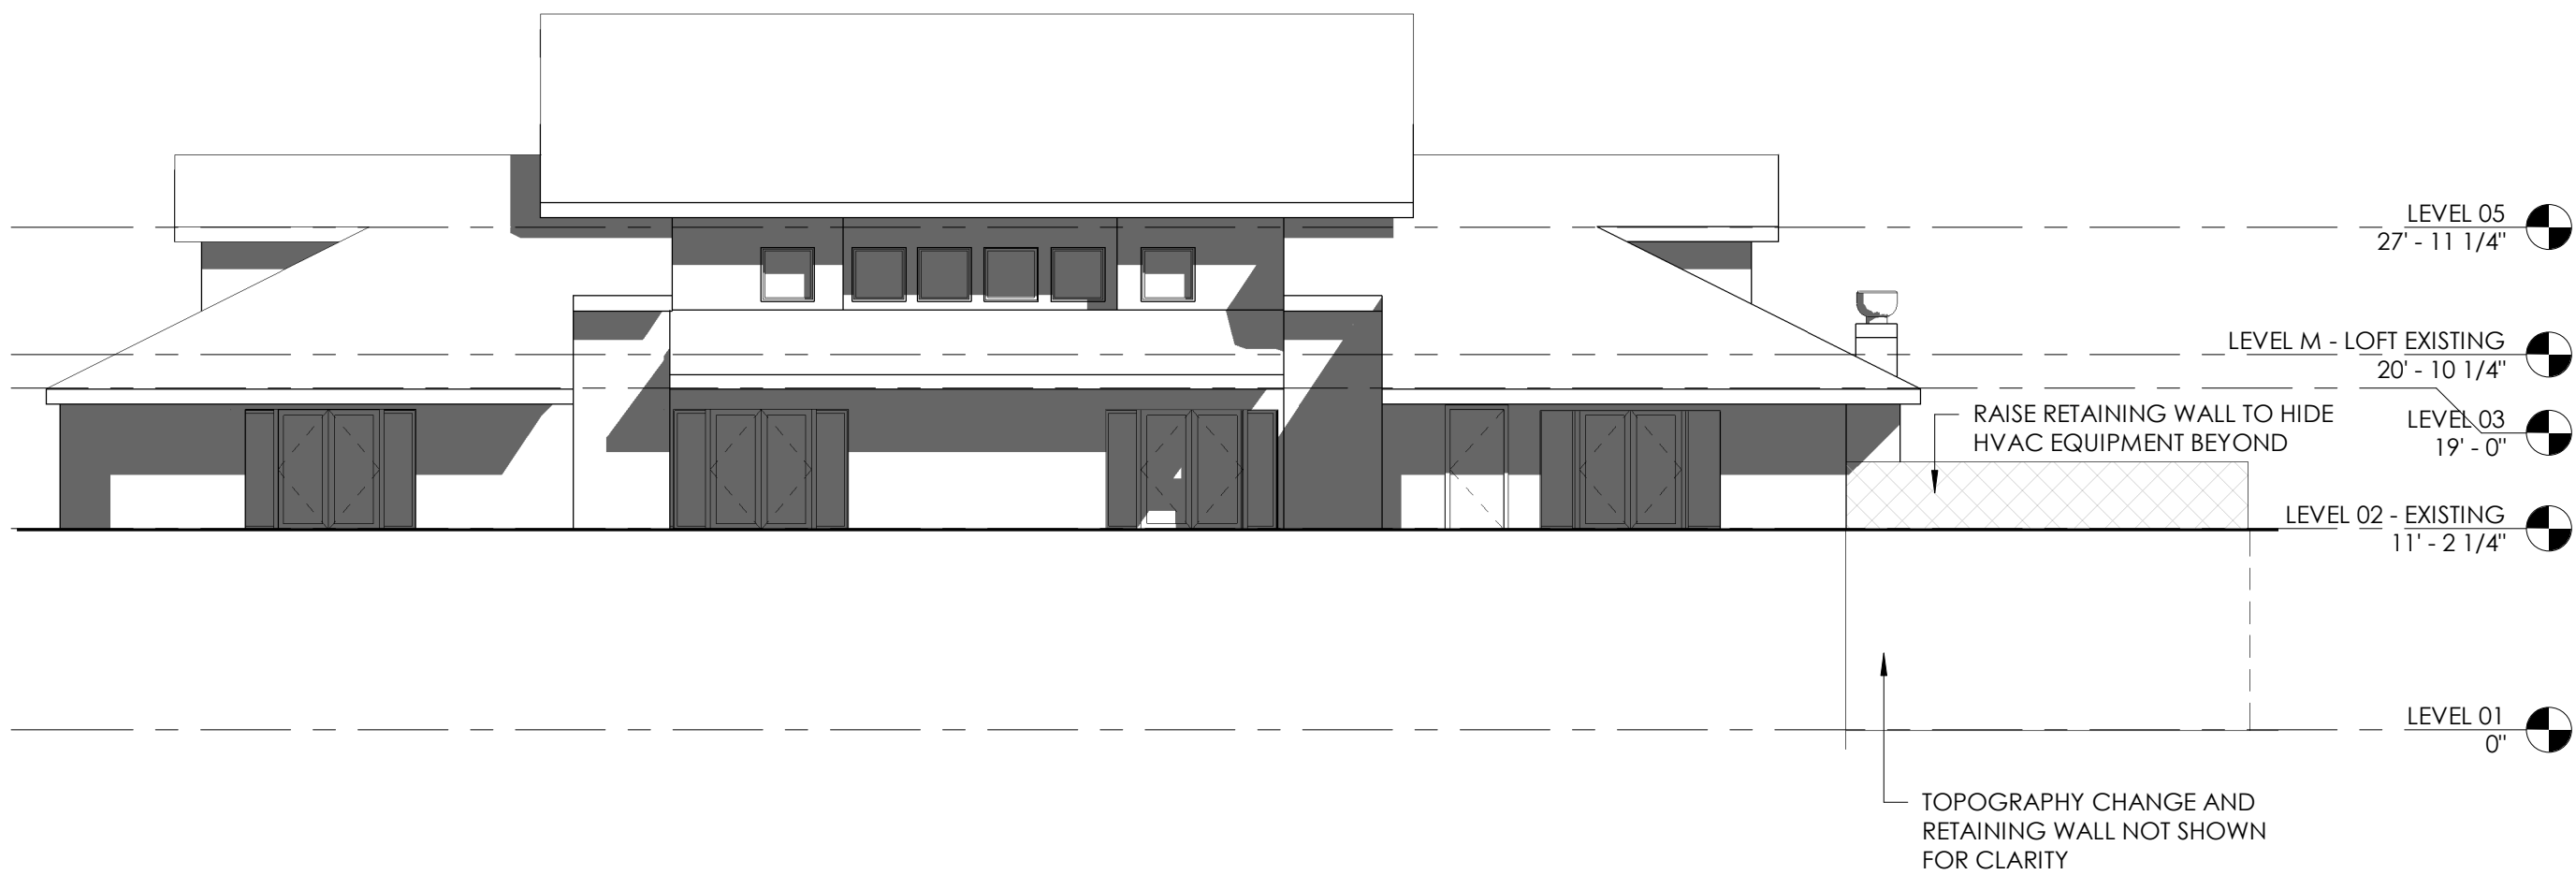


1 NORTH
1" = 10'-0"

05-01-2018




NORTH HARBOR CLUB - BUILDING 100

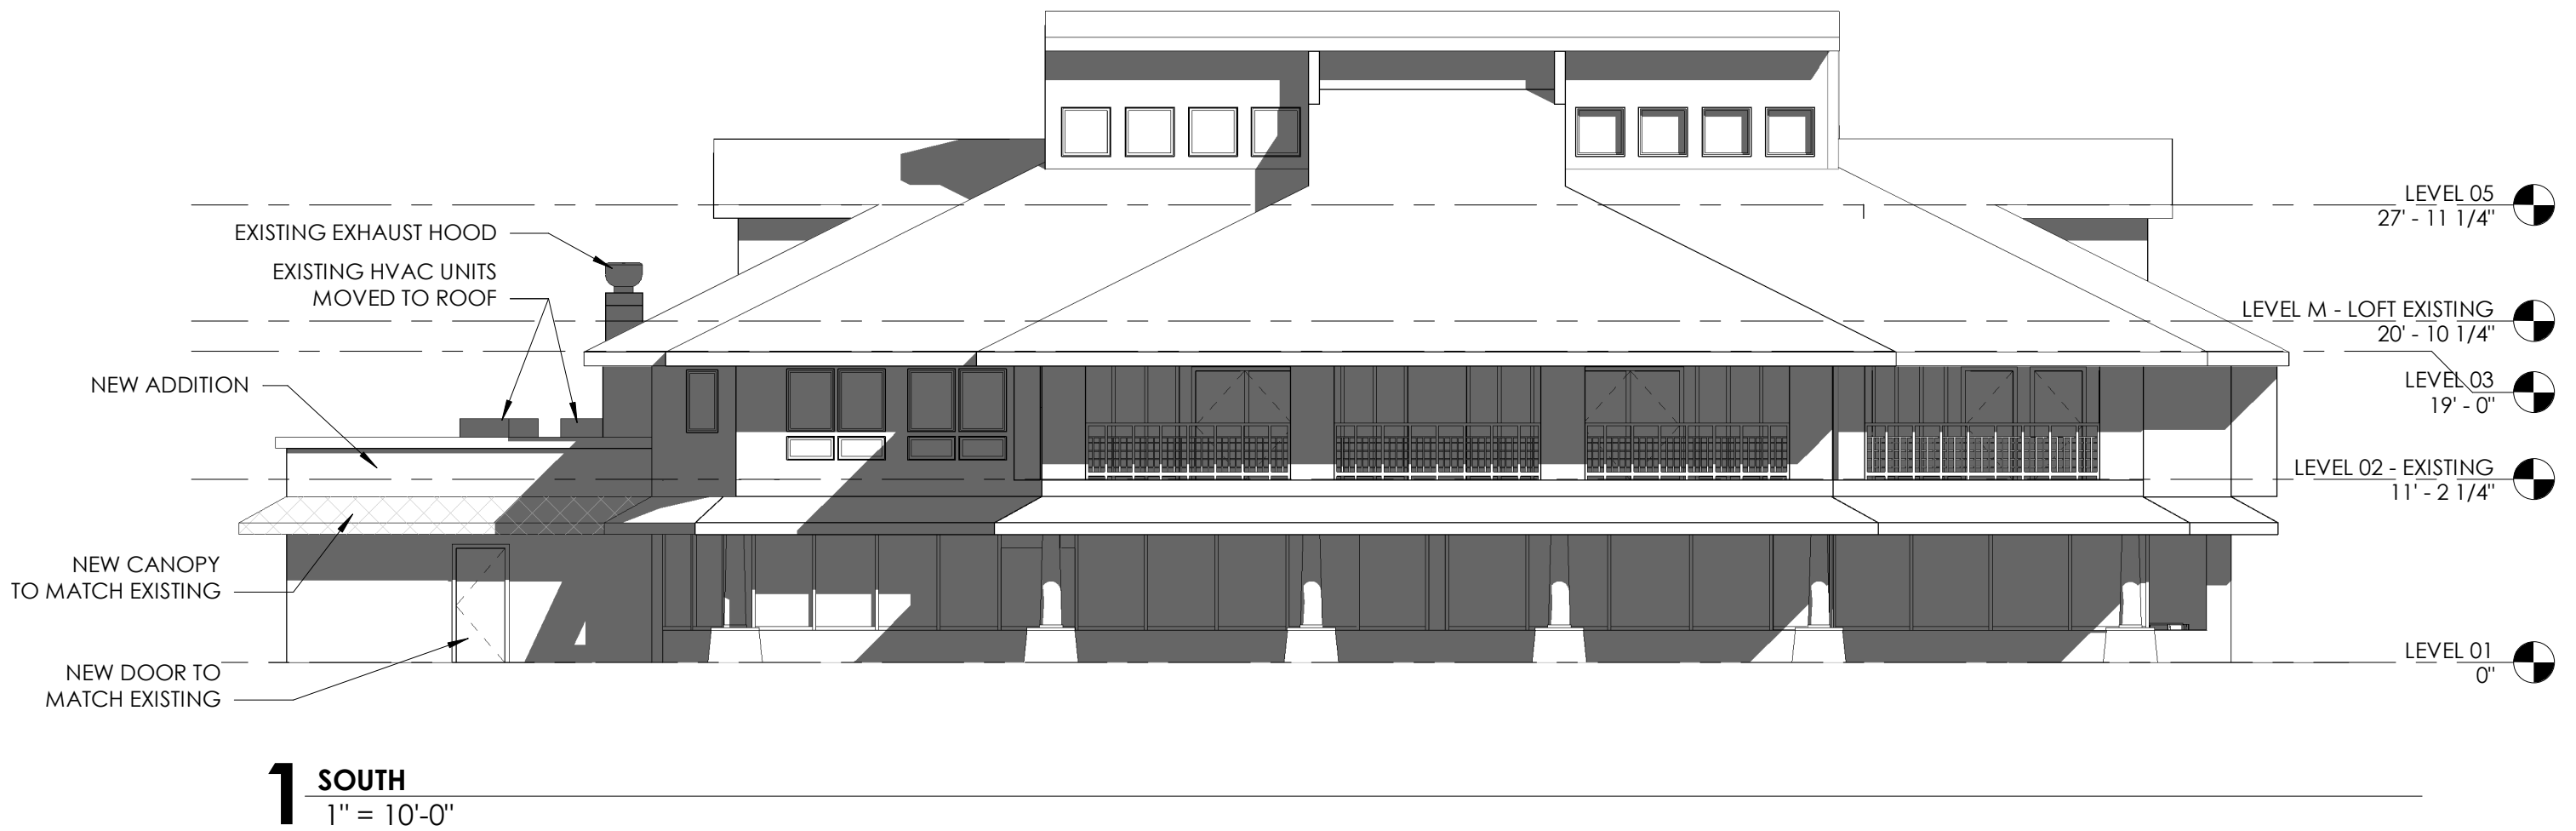

05-01-2018




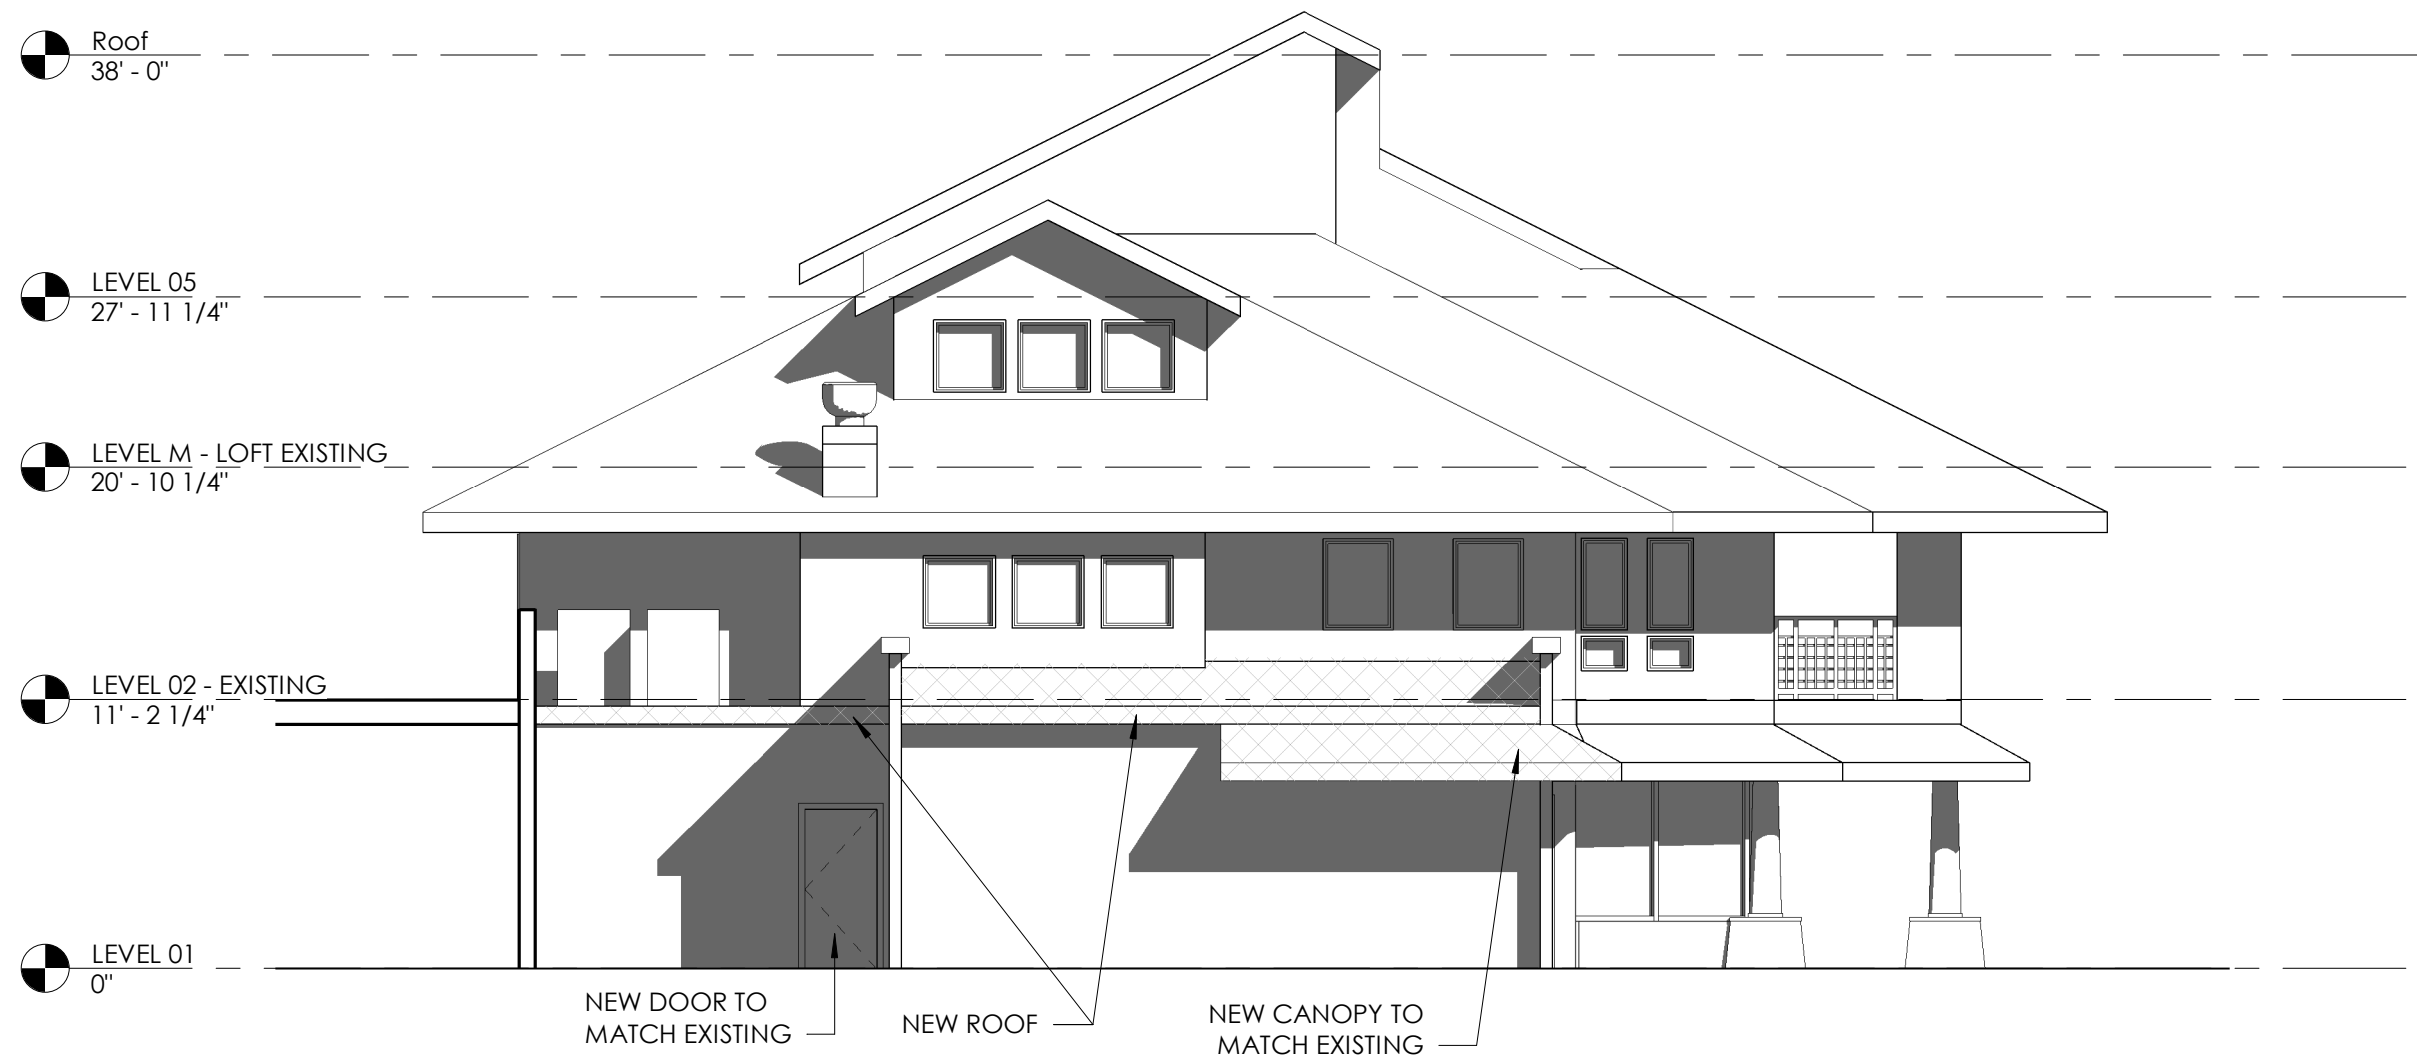

1 WEST
 1/8" = 1'-0"

05-01-2018



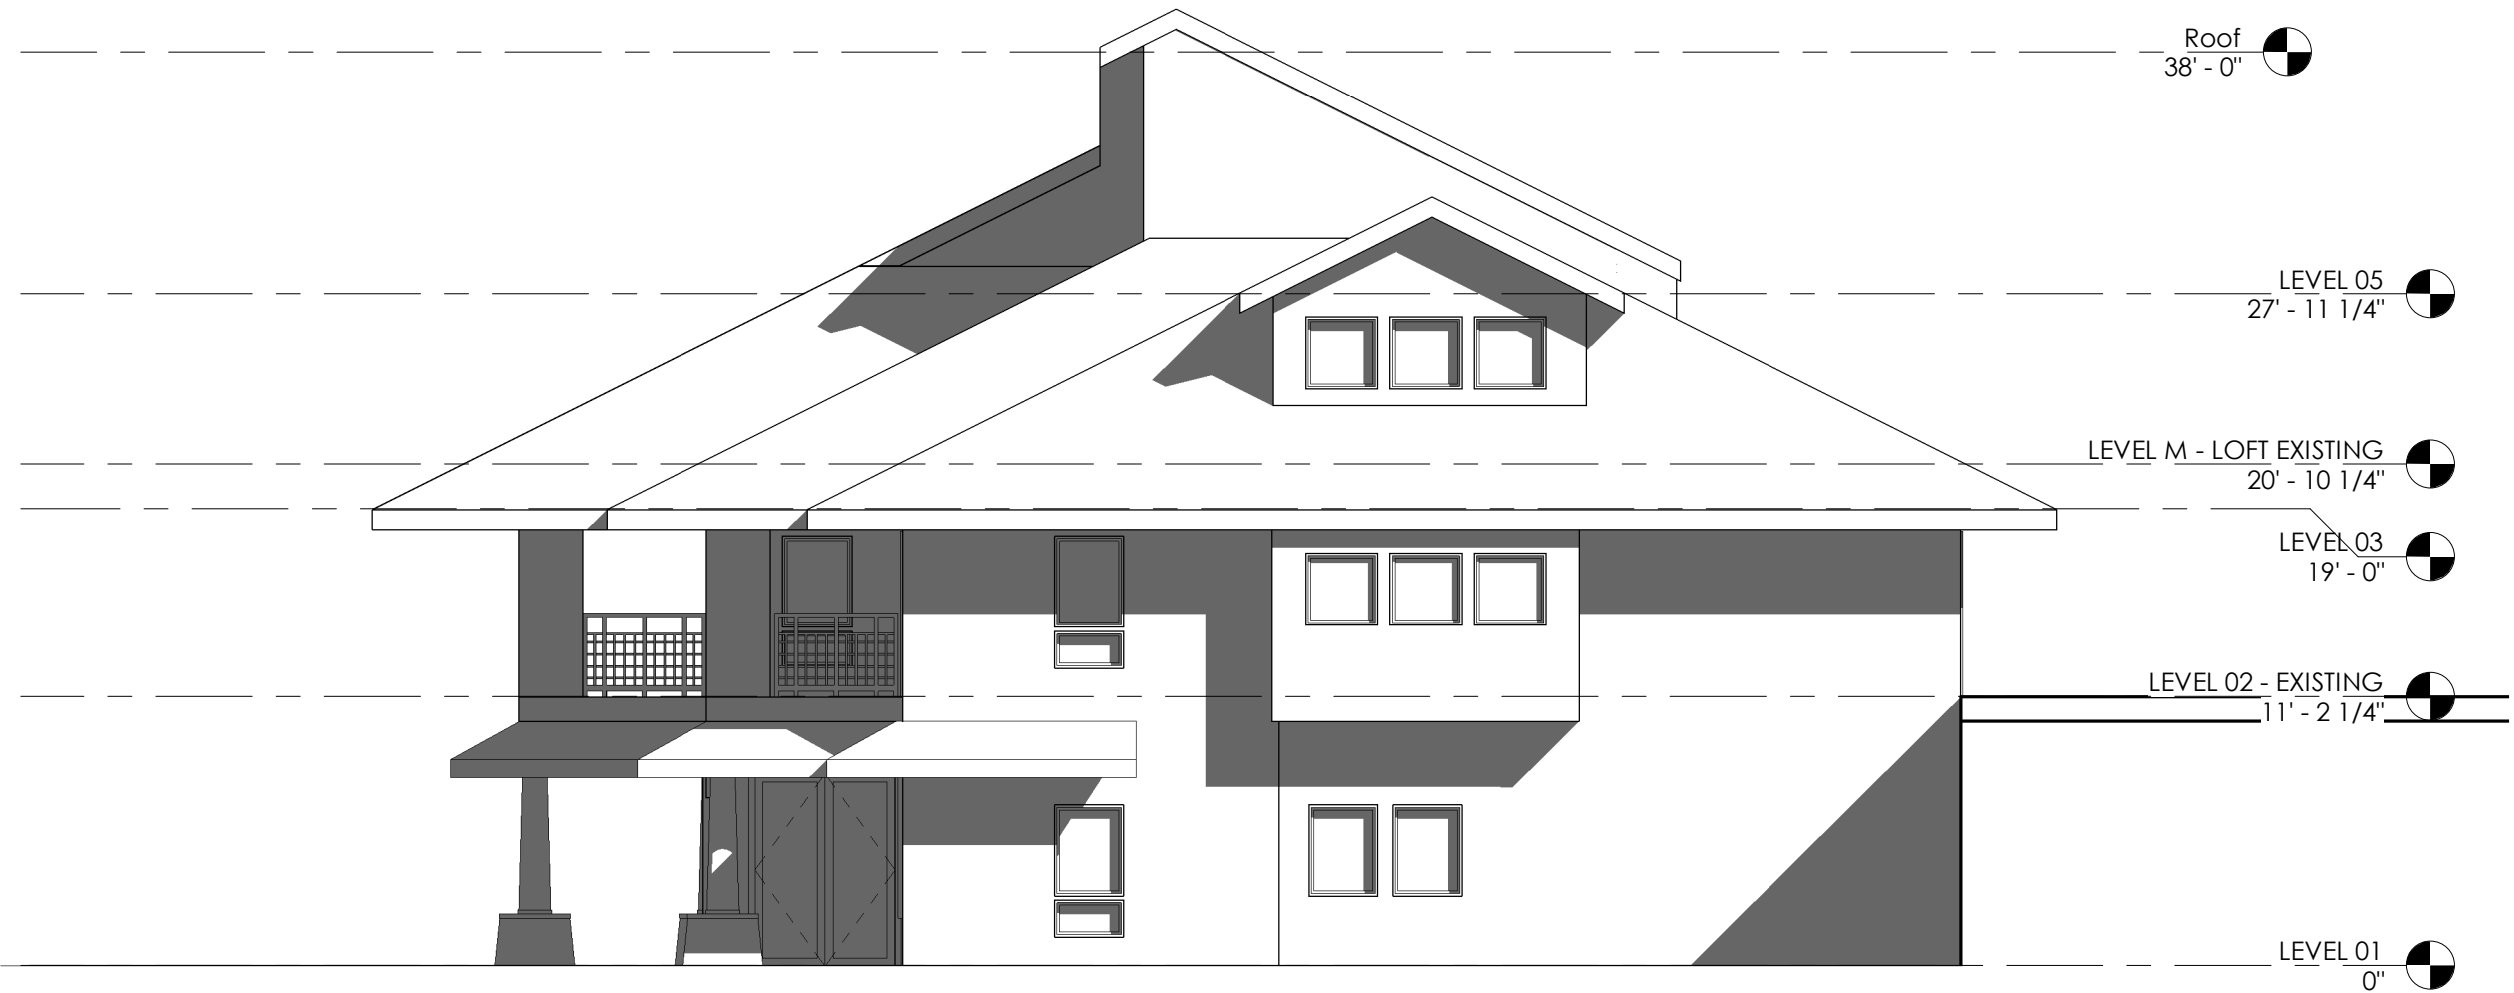


1 EAST
1/8" = 1'-0"

05-01-2018



NORTH HARBOR CLUB - BUILDING 100

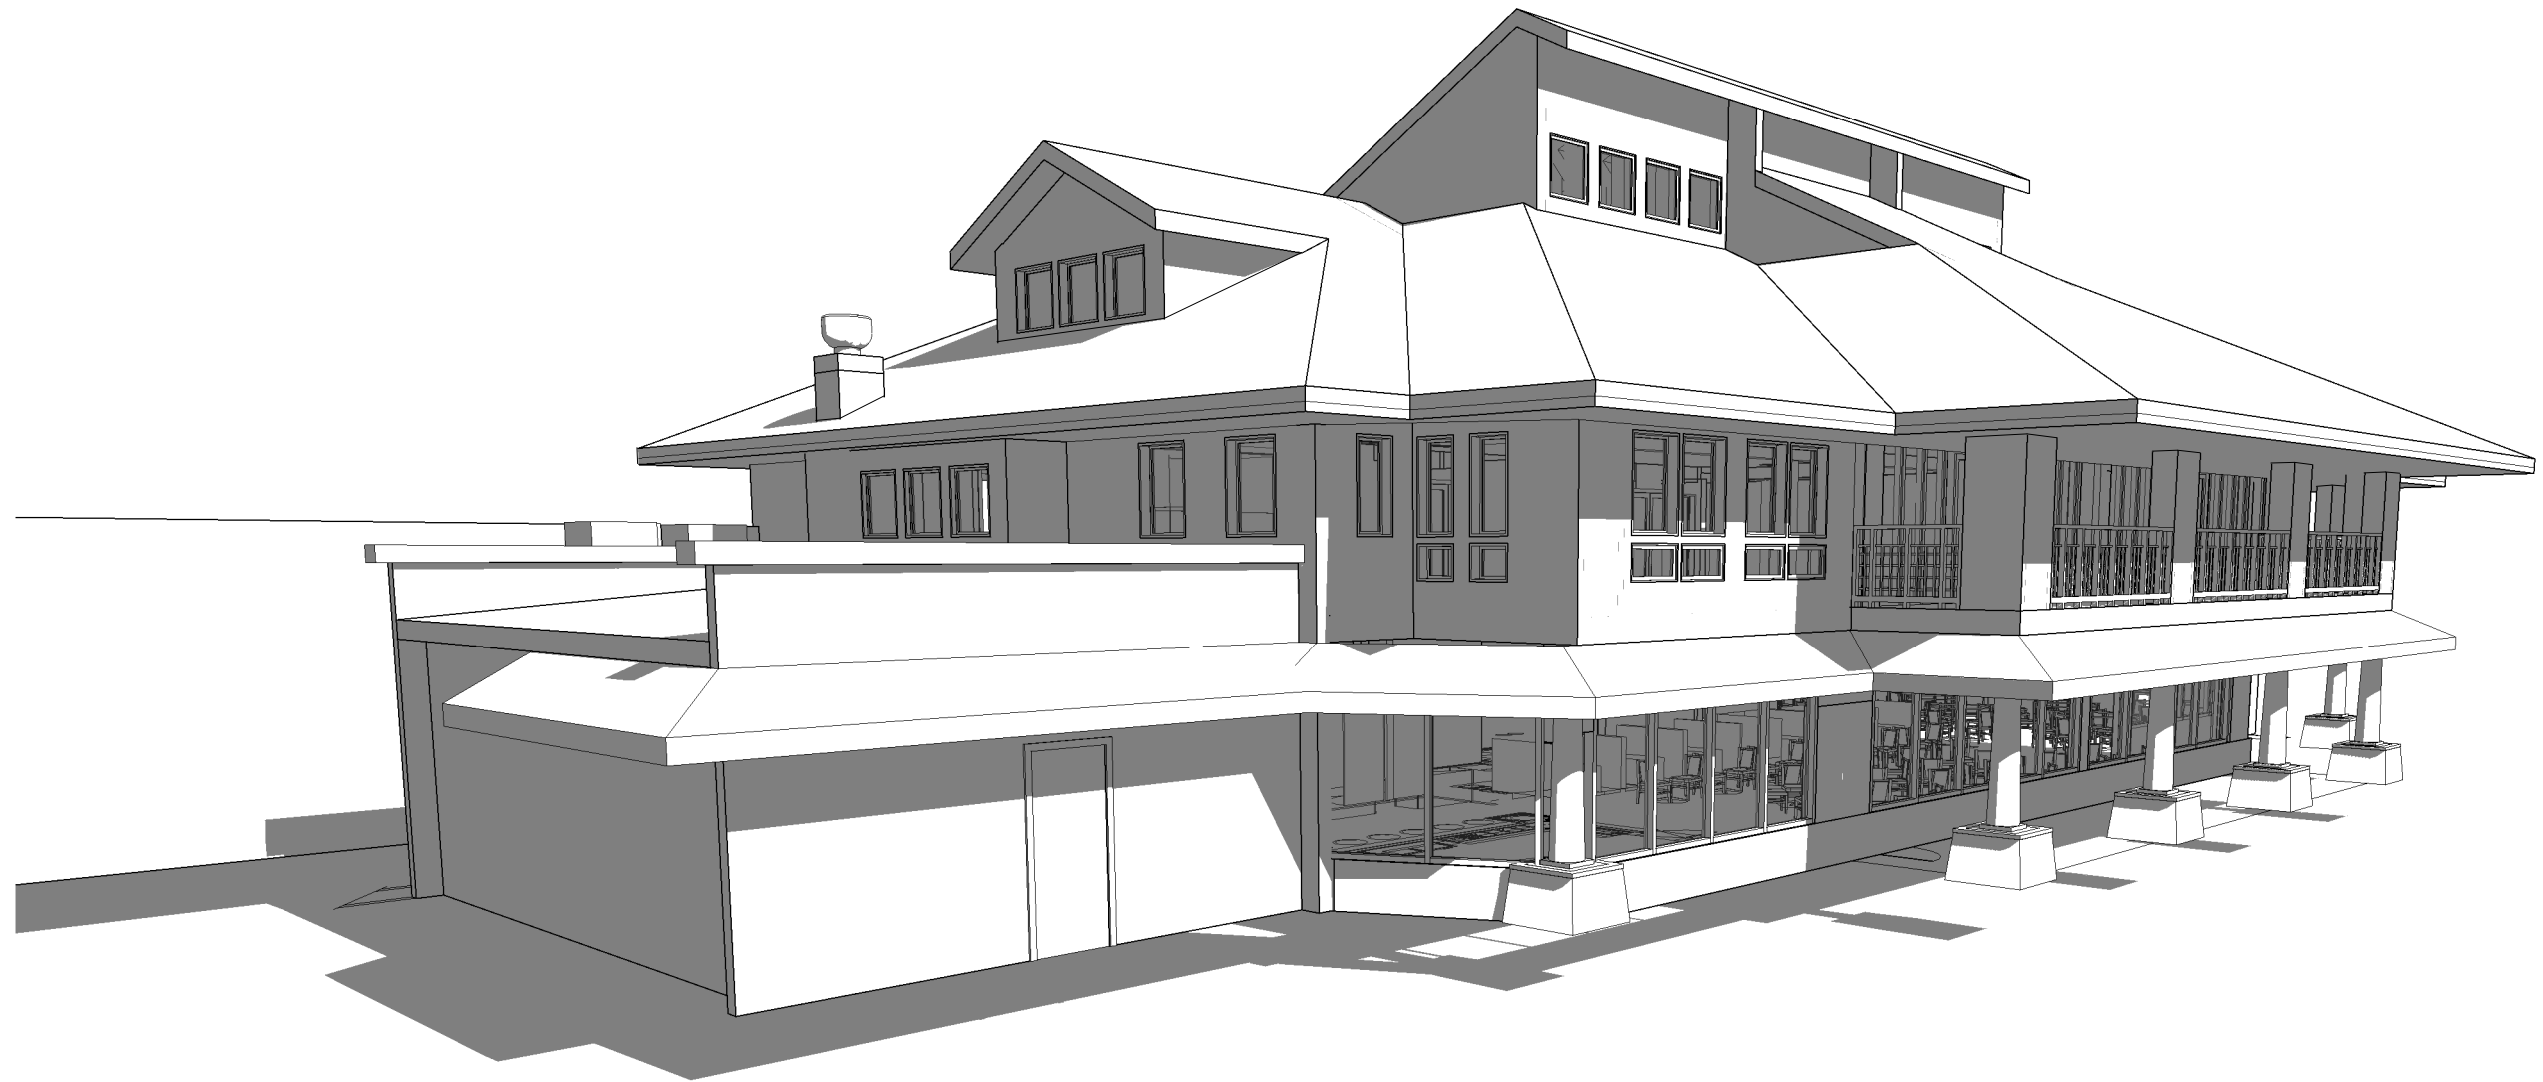

05-01-2018

