



PLANNED CLASSROOMS	-	54 (INCLUDING MODULAR CLASSROOMS)
PARKING SETBACK	-	VEHICLE OVERHANG MUST BE ON PROPERTY
PARKING REQUIREMENTS	-	2.0 MINIMUM SPACES (108) AND 2.25 MAXIMUM PER CLASSROOM (122)
PARKING PROVIDED	-	111 NOT INCLUDING SHARED USE SPACES WITH PARK AND GREENWAY
STORMWATER MANAGEMENT	-	PER TOWN OF DAVIDSON PCCO STANDARDS

PRELIMINARY
NOT FOR
CONSTRUCTION

D.	REASON	DATE

c 200

GRAPHIC SCALE

40 0 20 40 80 160

1" = 40'

NOT FOR CONSTRUCTION

Compound	Relative Concentration
A	0.1
B	0.2
C	0.3
D	0.4
E	0.5
F	0.6

NOT FOR CONSTRUCTION

NOT FOR CONSTRUCTION

PRELIMINARY
NOT FOR
CONSTRUCTION

0% DESIGN
DEVELOPMENT

9/22/17

D.	REASON	DATE

PRINCIPAL IN CHARGE
DOM BALKE, AIA

SUBJECT MANAGER
TERRY FOCHT, PE


DESIGN TEAM
CHRIS TYMOFF, AIA

MS DAVIDSON K-8
CONVERSION

12445801

UTILITY PLAN

C 500

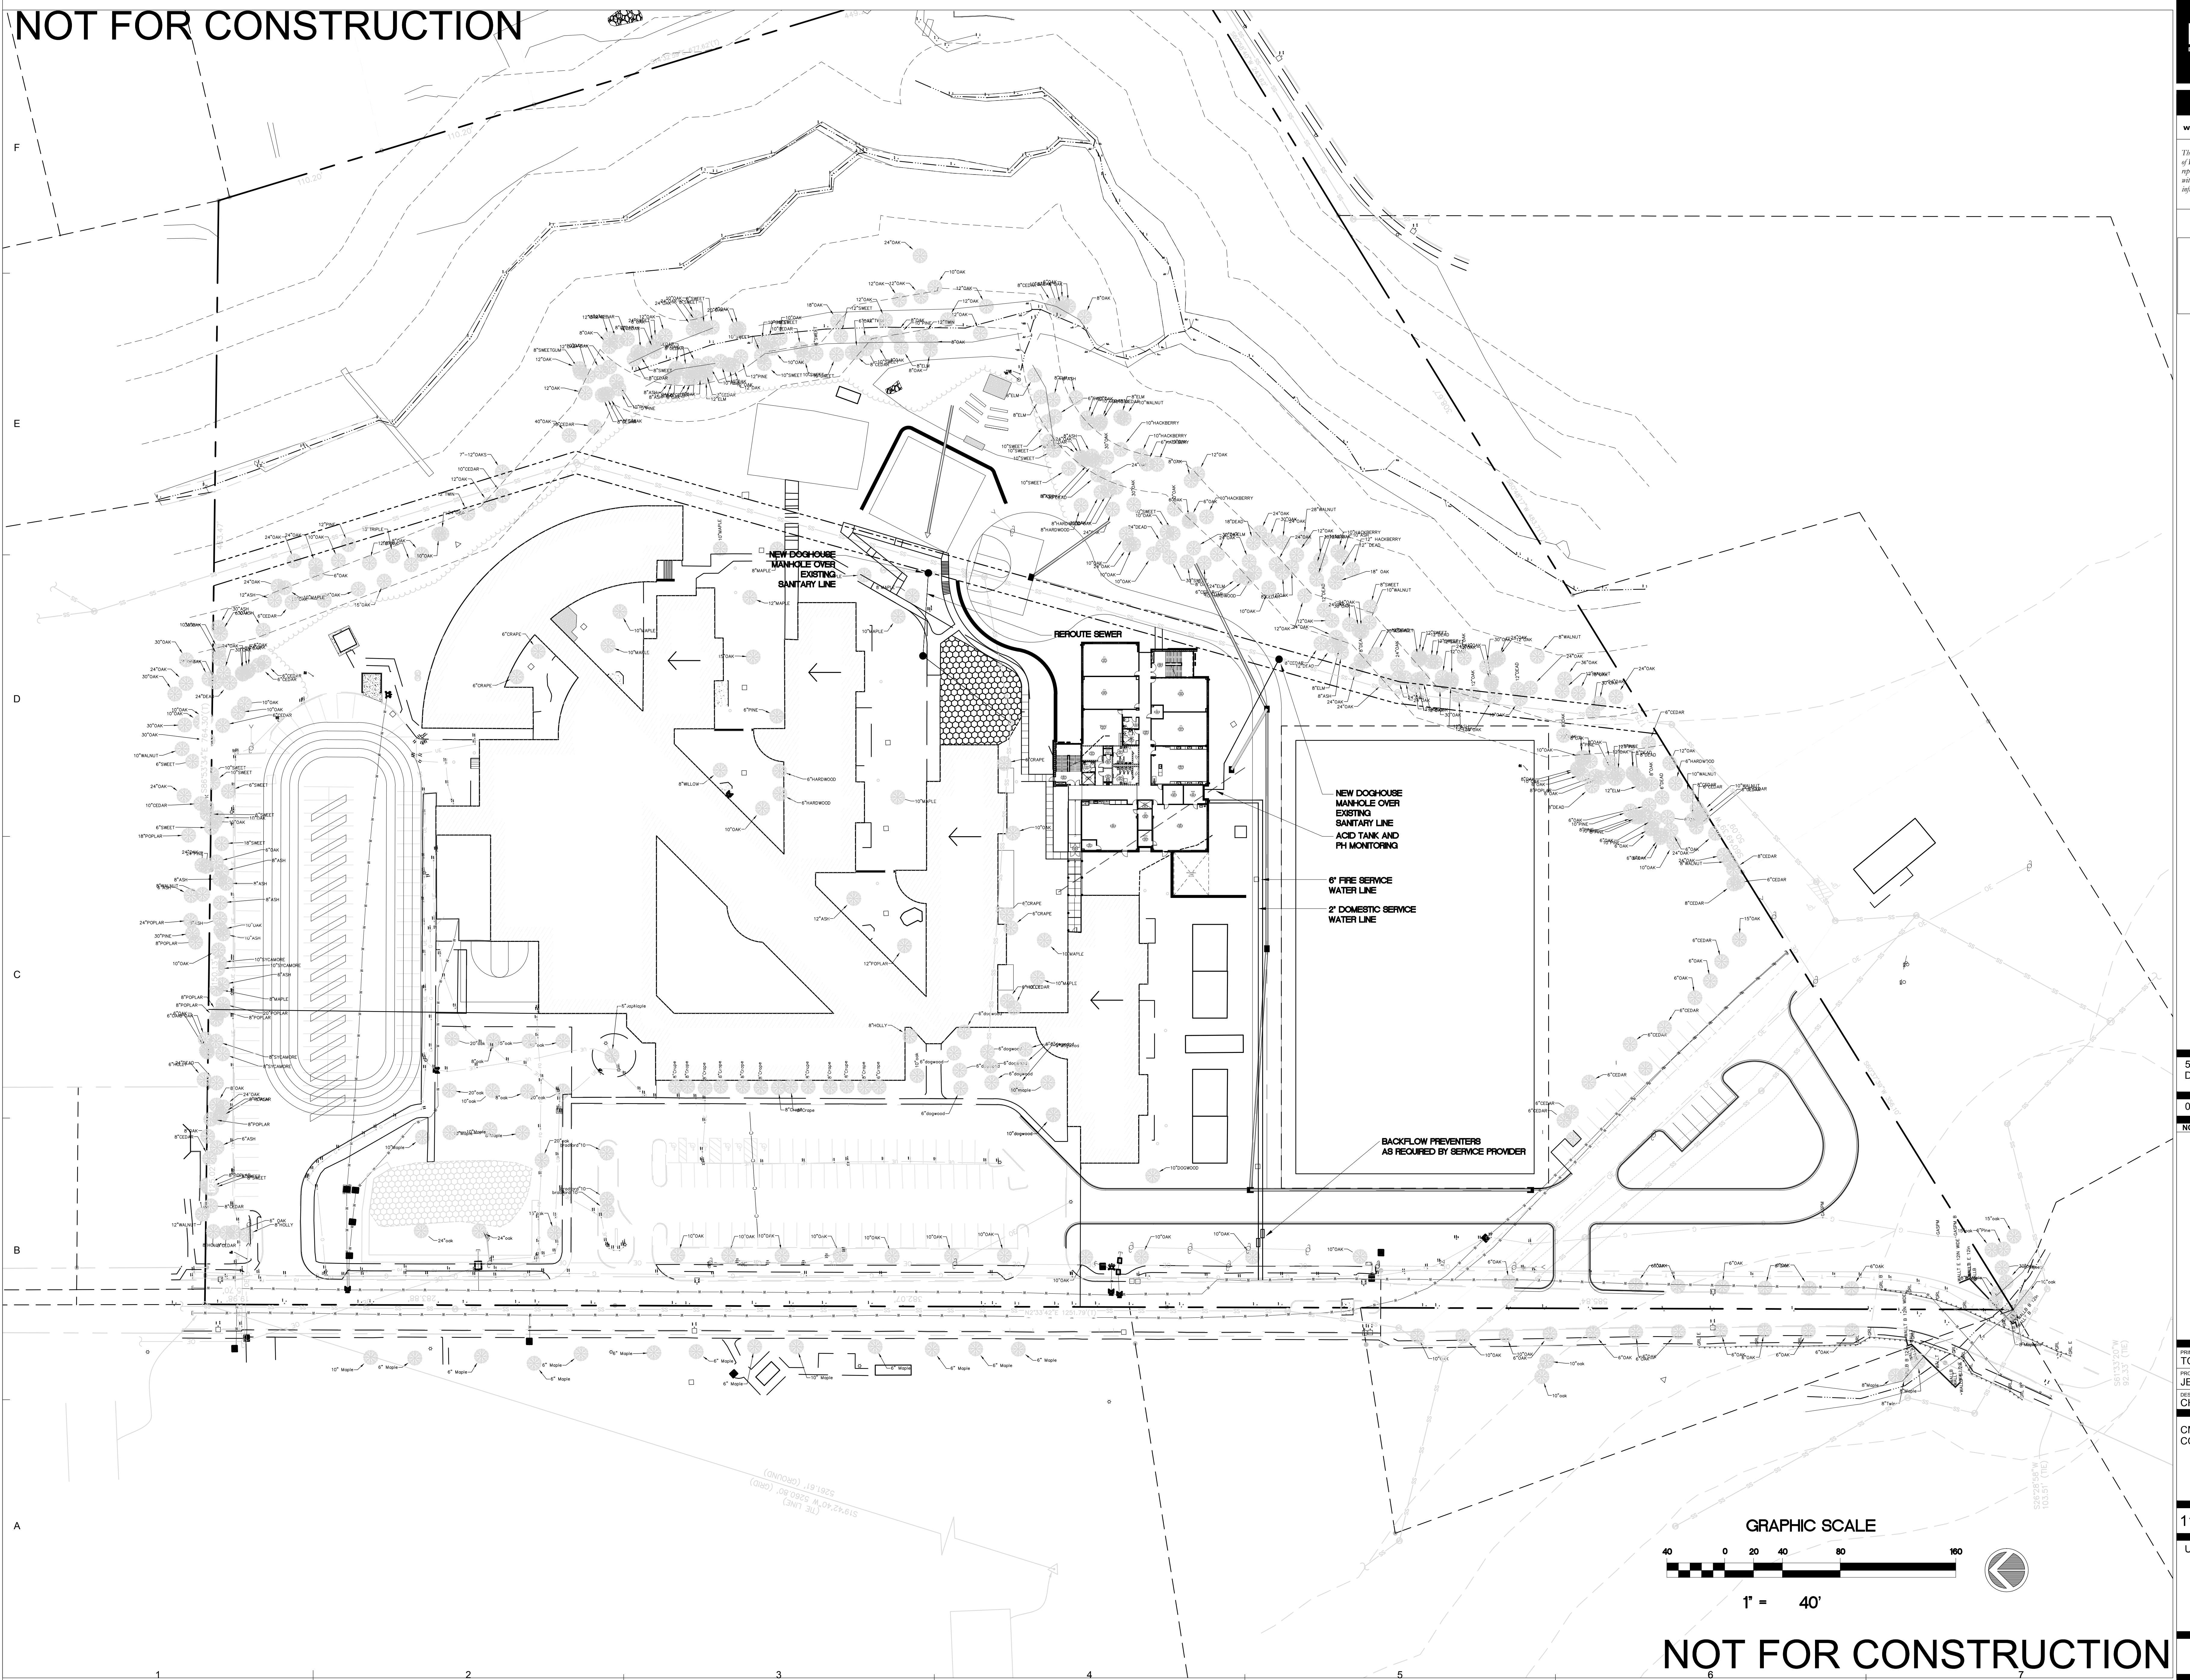

100