


REVISIONS

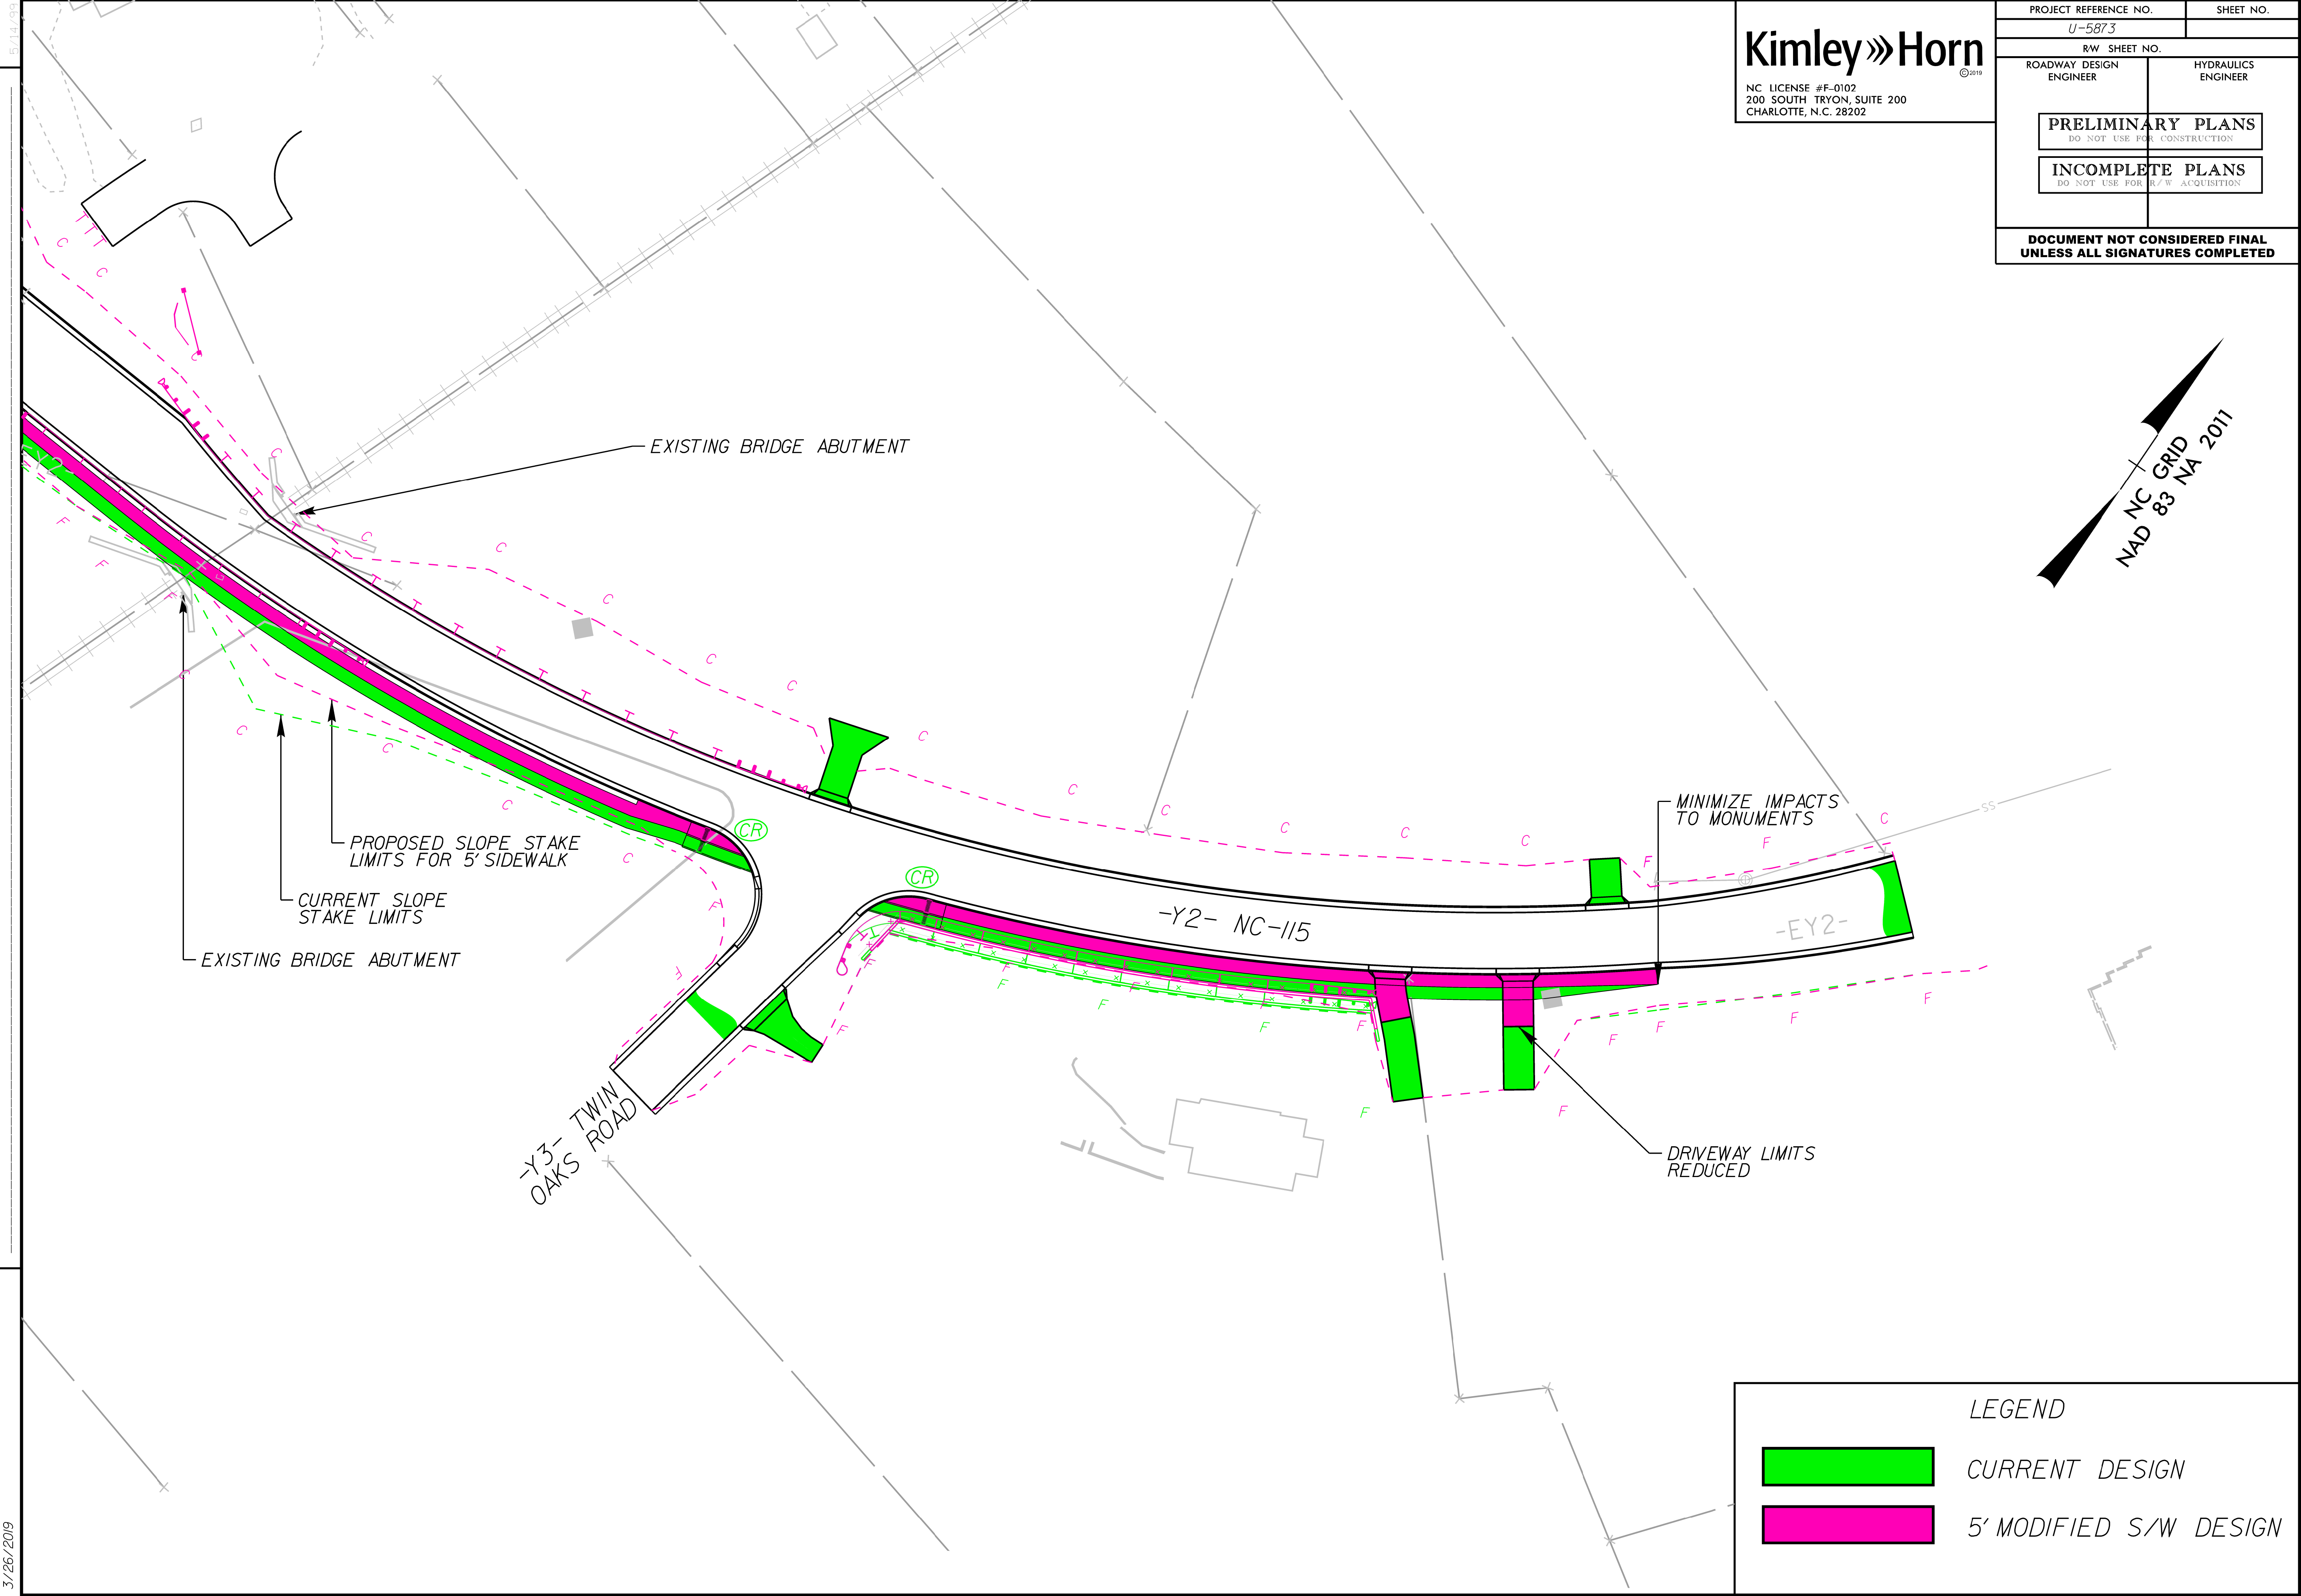

LEGEND

CURRENT DESIGN

5' MODIFIED S/W DESIGN